

1 Site Plan (Situationsplan)
1 : 500



NOTES/Noter:

- All dimensions in millimeters (mm), unless noted otherwise.
Alle dimensioner er i millimeter (mm), medmindre andet er angivet.
- Elevations in meters (m) and DVR90.
Opstalter er i meter (m) og DVR90.

LEGEND/Signaturforklaring:

- GL/TK Ground Level
Terræn kote
- RFL/TN Roof Level
Tag niveau
- WL/VN Water Level
Vand niveau
- FGL/FT Finished Ground Level
Færdig terræn
- Elevation
Kote

Keyplan/Oversigtsplan

 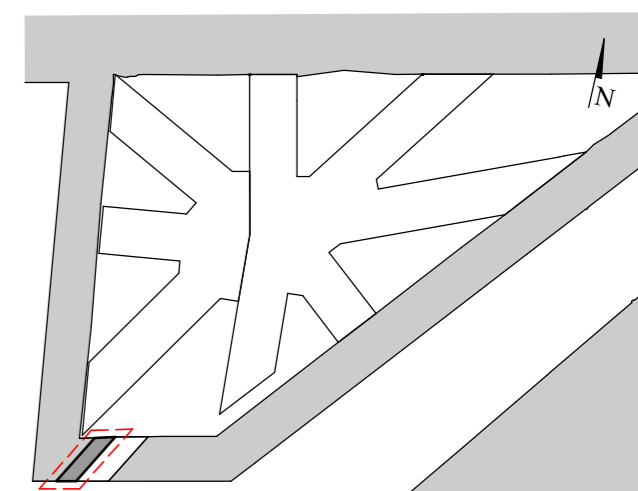

Rev.	Date/Dato	Description/Betegnelse
	2020.02.10	TBST til godkendelse

ARUP

Axel Towers Axelortv 2K 3rd Floor 1609 Copenhagen V
Tel: +45 3377 0760
www.arup.com



Project Title/Sag
UN PAF C0018E
Marmorvej 51, 2100

Client/Bygherre
UN Common Services

Drawing Title/Emne
Site Plan

Situationsplan

Drawn/Tegnet:	Designed/Udført:	Checked/Kont:	Approved/Godkendt:
SD	DD	YA	FP

Scale at A2/Mål i A2
1:500



MYNDIGHED

Issue/Indesendelse
TBST

Arup Job No/Sag nr
267199-00

Drawing No/Tegningsnummer


PAF- ARP-ZZ-00-DR- A-0001

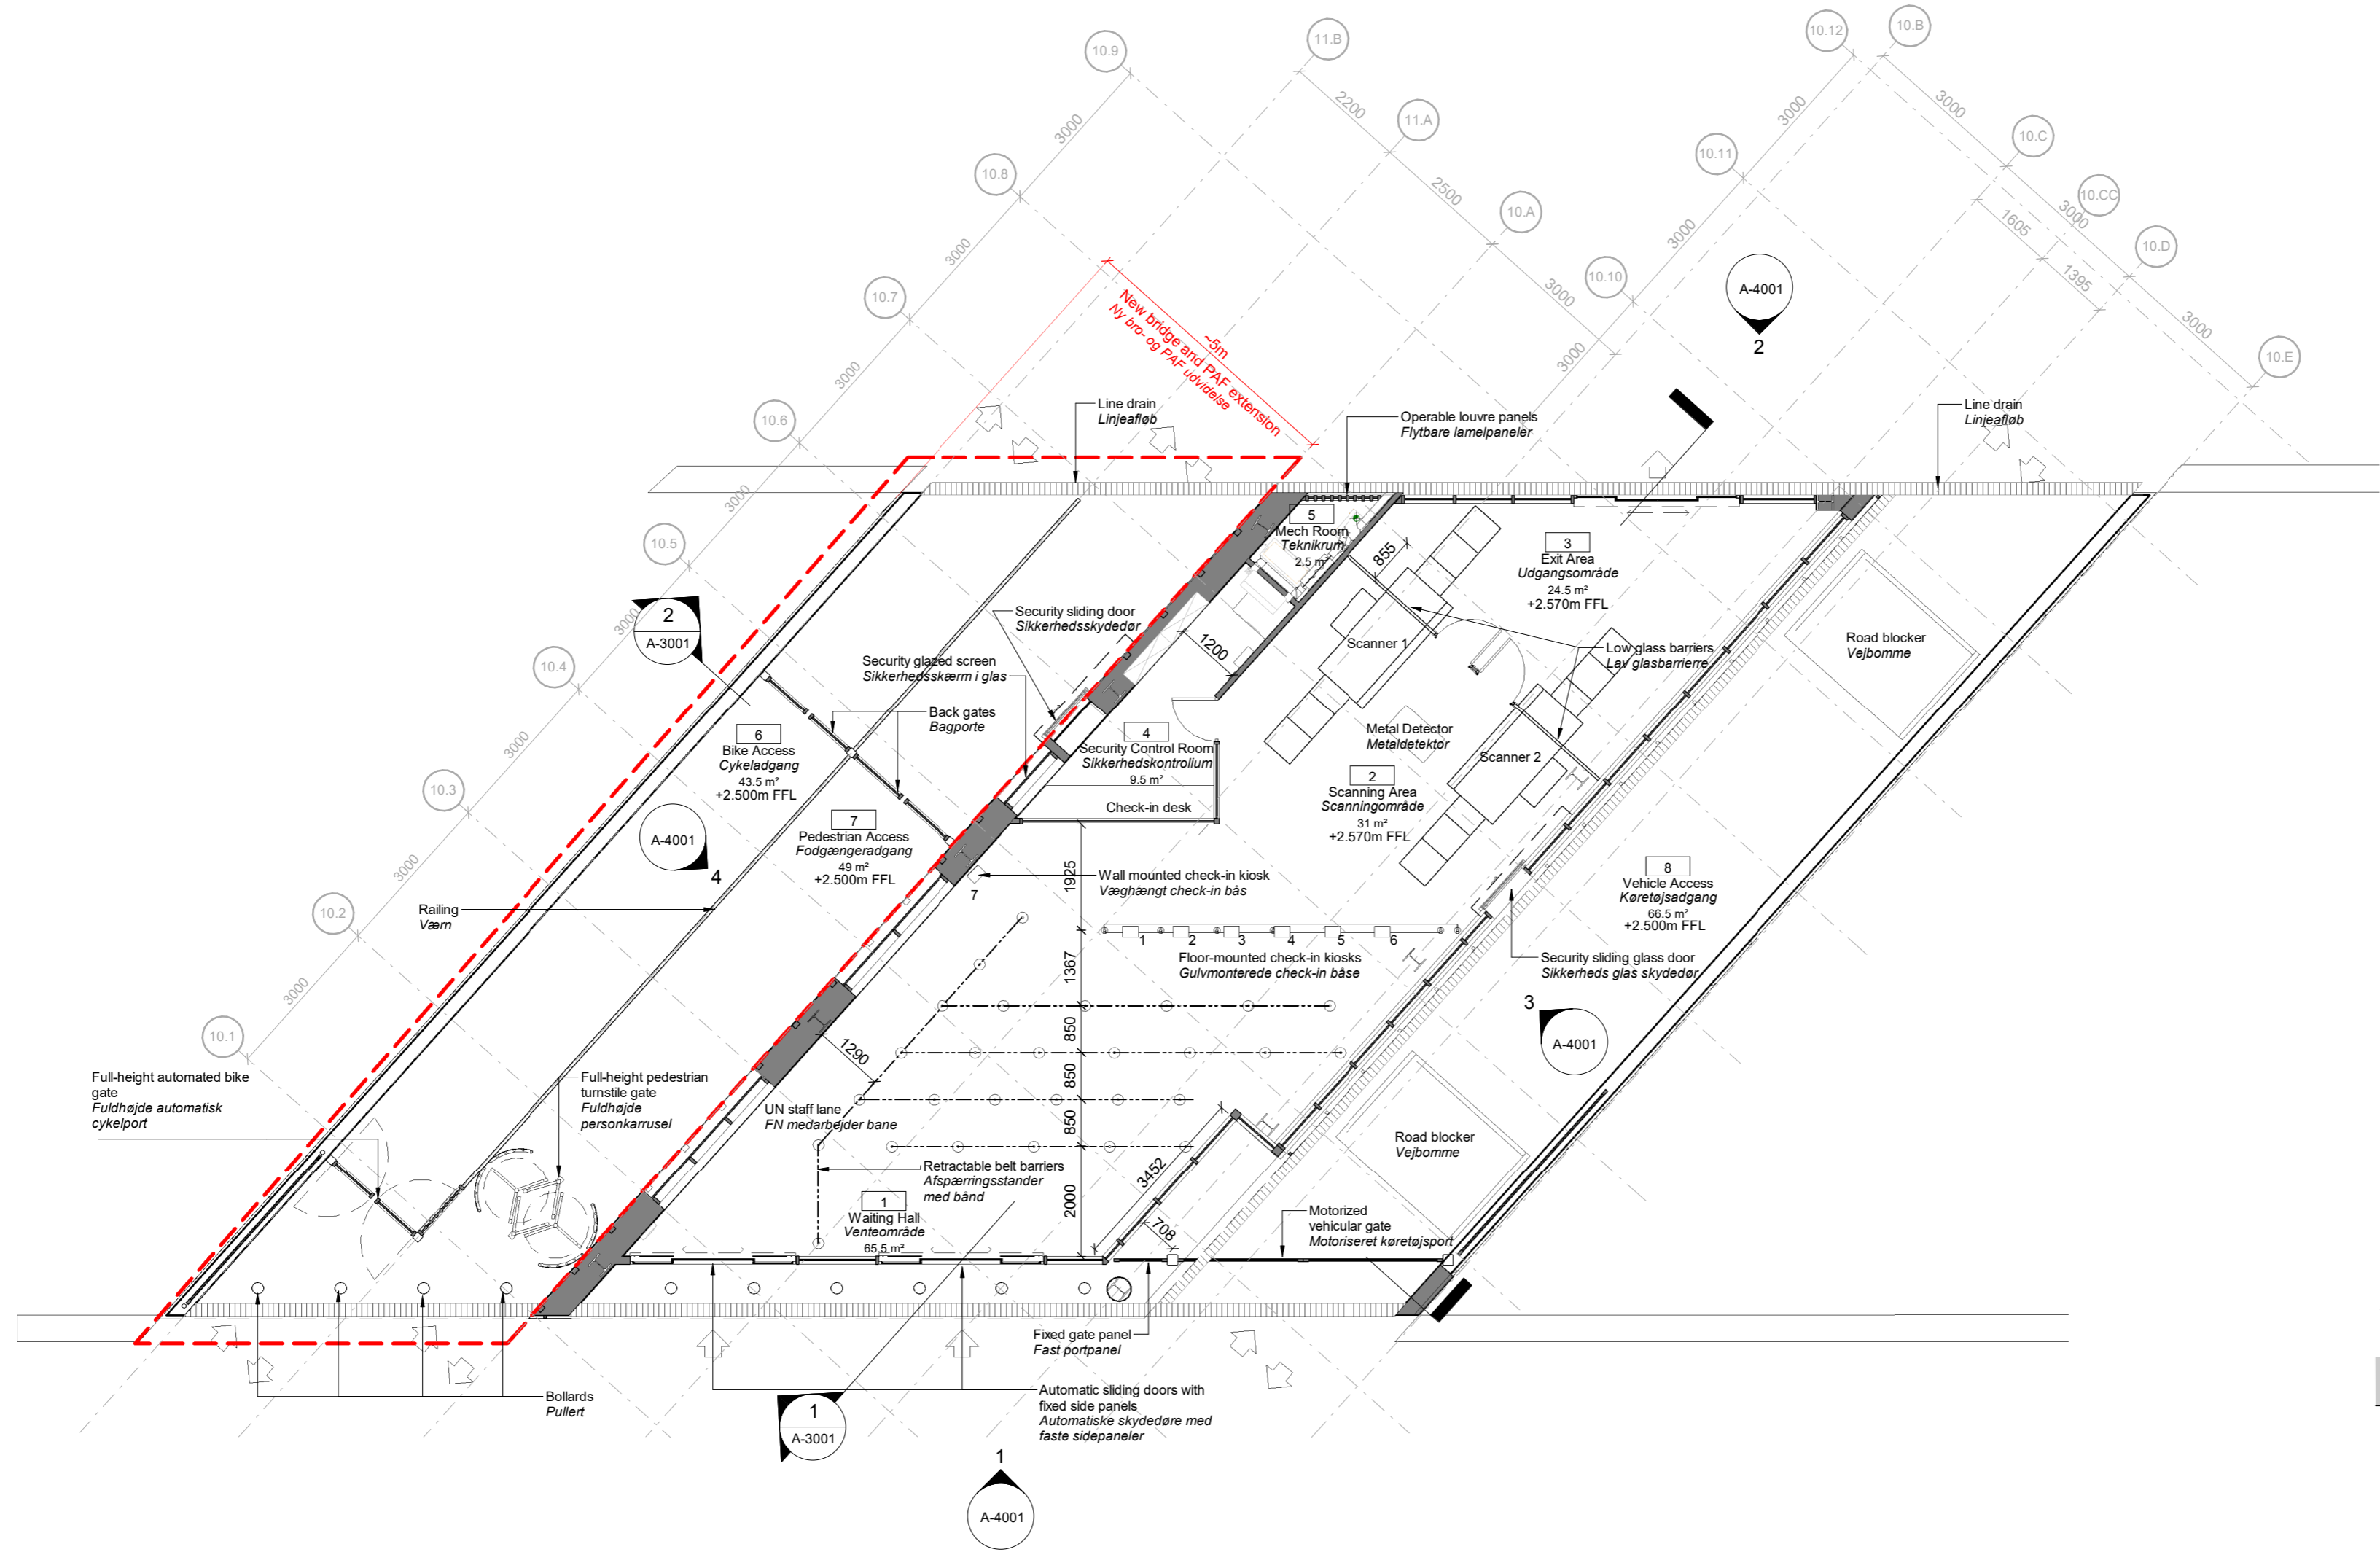 


NOTES/Noter:

1. All dimensions in millimeters (mm), unless noted otherwise.
Alle dimensioner er i millimeter (mm), medmindre andet er angivet.
2. Elevations in meters (m) and DVR90.
Opstalter er i meter (m) og DVR90.

1 Plan - Level 00 (Plan - Niveau 00)
1 : 100

 

Keyplan/Oversigtsplan

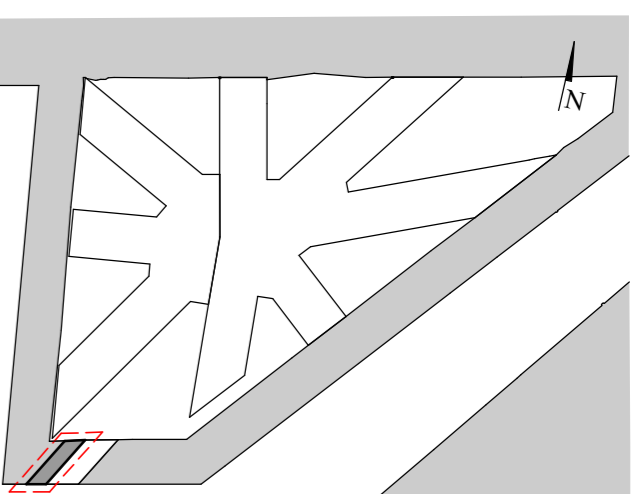

Rev.	Date/Dato	Description/Betegnelse
	2020.02.10	TBST til godkendelse

ARUP
Axel Towers Axelortv 2K 3rd Floor 1609 Copenhagen V
Tel: +45 3377 0760
www.arup.com



Project Title/Sag
UN PAF C0018E
Marmorvej 51, 2100

Client/Bygherre
UN Common Services

Drawing Title/Emne
Plan - Level 00
Plan - Niveau 00

Drawn/Tegnet: SD	Designed/Udført: DD	Checked/Kont: YA	Approved/Godkendt: FP
---------------------	------------------------	---------------------	--------------------------


Scale at A2/Mål i A2
1:100

MYNDIGHED


Issue/Indesendelse
TBST

Arup Job No/Sag nr
267199-00

Drawing No/Tegningsnummer
PAF- ARP-ZZ-00-DR- A-1001

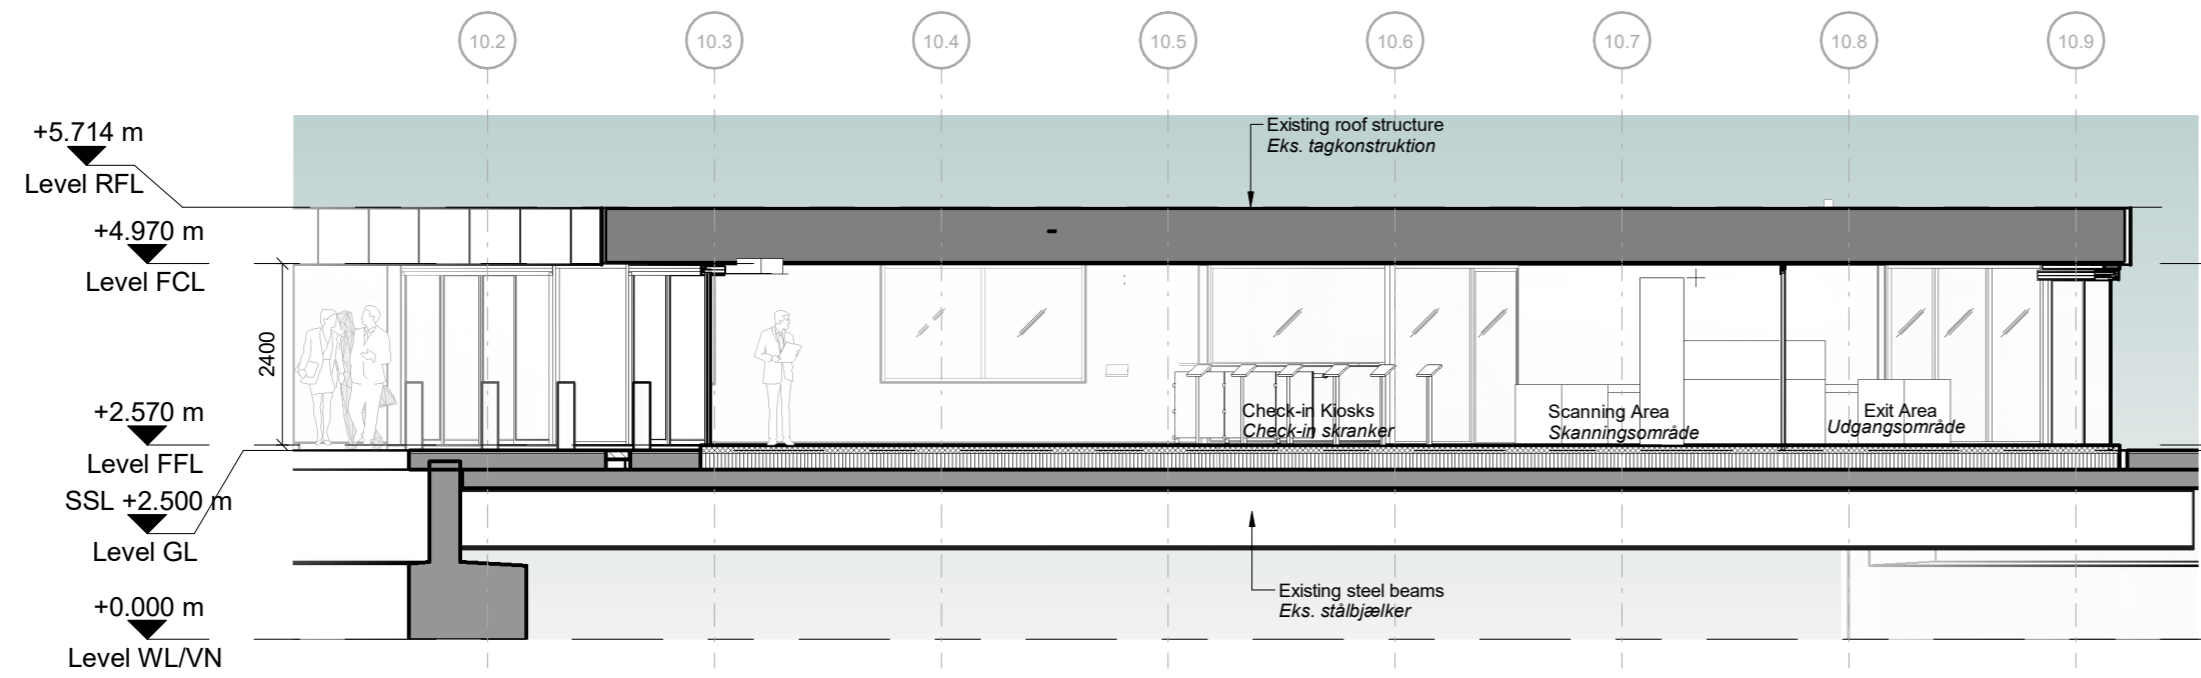

1 Longitudinal Section (Længdesnit)
1 : 100

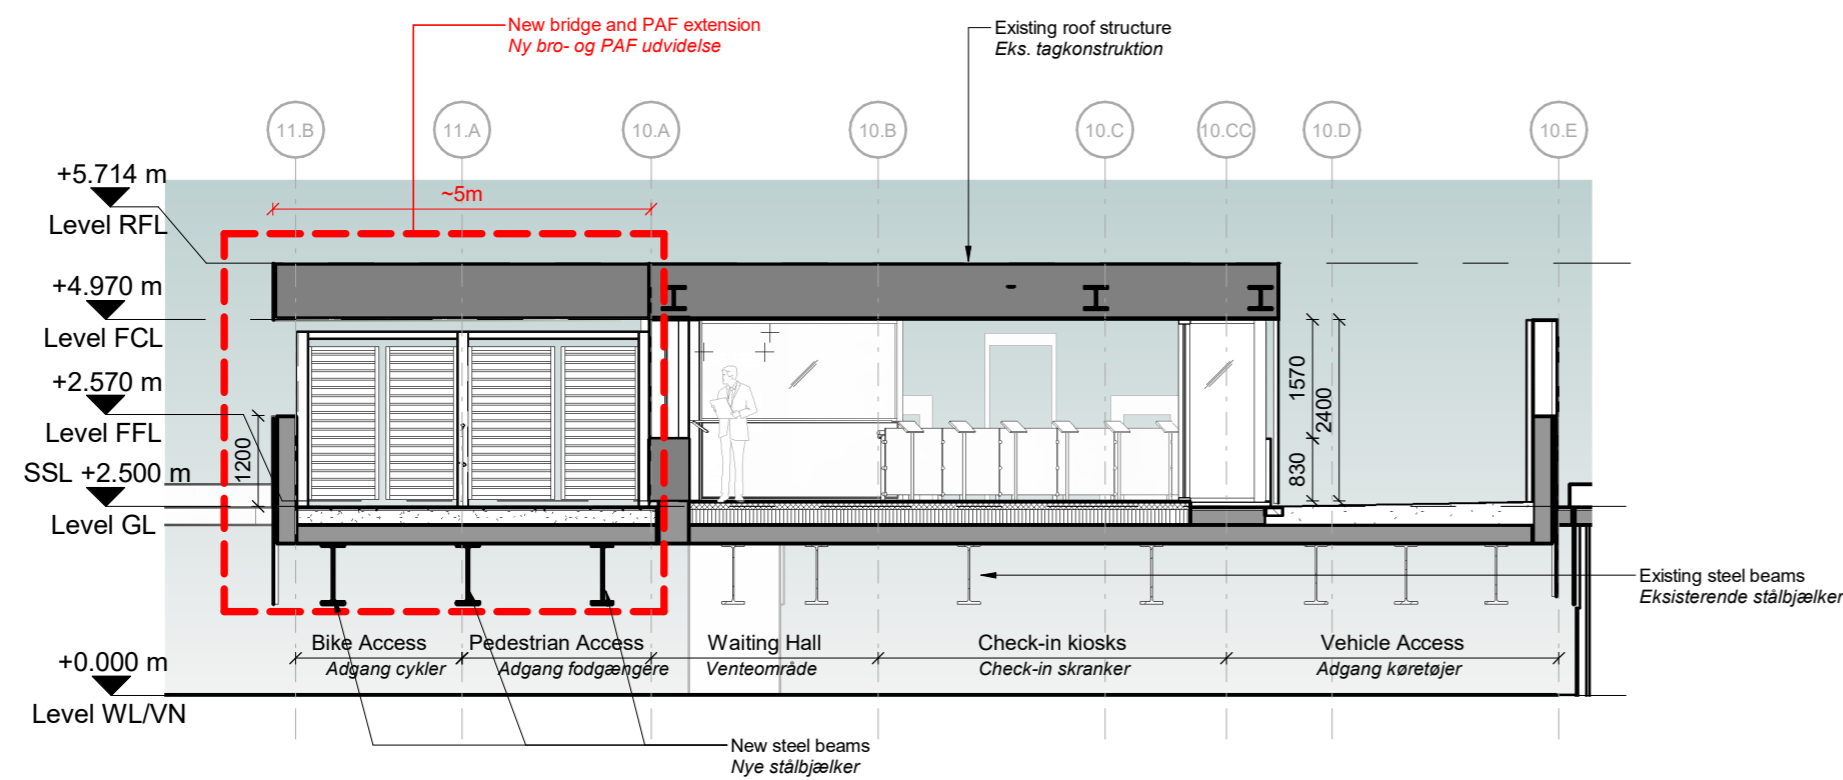

2 Section at Check-in kiosks (Snit ved check-in skranker)
1 : 100


NOTES/Noter:

- All dimensions in millimeters (mm), unless noted otherwise. Alle dimensioner er i millimeter (mm), medmindre andet er angivet.
- Elevations in meters (m) and DVR90. Opstalter er i meter (m) og DVR90.

LEGEND/Signaturforklaring:

GL/TK	Ground Level Terræn kote
RFL/TN	Roof Level Tag niveau
WL/VN	Water Level Vand niveau
FGL/FT	Finished Ground Level Færdig terræn
⊕	Elevation Kote

Keyplan/Oversigtsplan

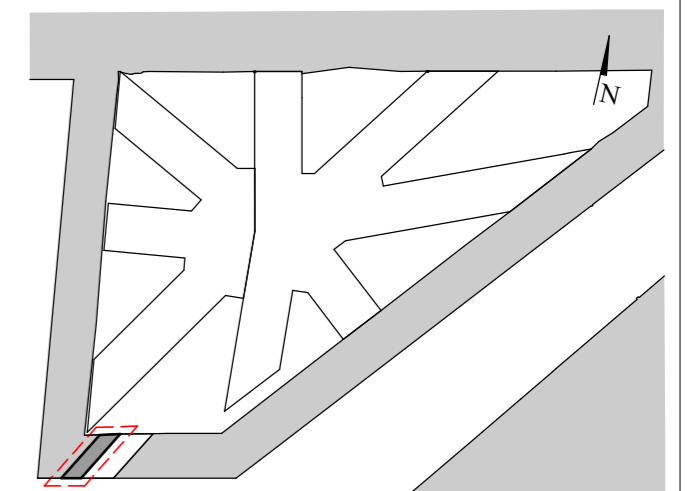

Rev.	Date/Dato	Description/Betegnelse
	2020.02.10	TBST til godkendelse

ARUP

Axel Towers Axelortv 2K 3rd Floor 1609 Copenhagen V
Tel: +45 3377 0760
www.arup.com



Project Title/Sag
UN PAF C0018E
Marmorvej 51, 2100

Client/Bygherre
UN Common Services

Drawing Title/Emne

Sections

Tvær- og Længdesnit

Drawn/Tegnet: SD	Designed/Udført: DD	Checked/Kont: YA	Approved/Godkendt: FP
---------------------	------------------------	---------------------	--------------------------

Scale at A2/Mål i A2
1:100

MYNDIGHED

Issue/Indesendelse
TBST

Arup Job No/Sag nr
267199-00

Drawing No/Tegningsnummer

PAF- ARP-ZX-XX-DR-A-3001


1



① South Elevation (Sydfacade)
1:100

2


3

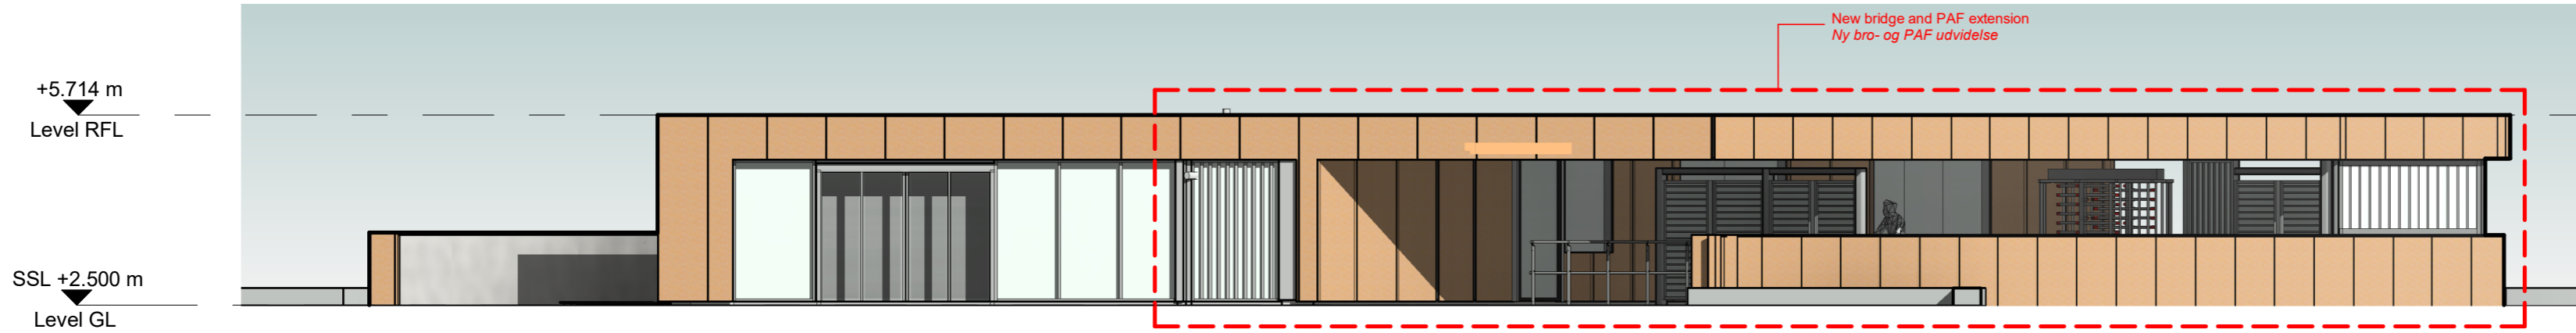

② North Elevation (Nordfacade)
1:100

4


5

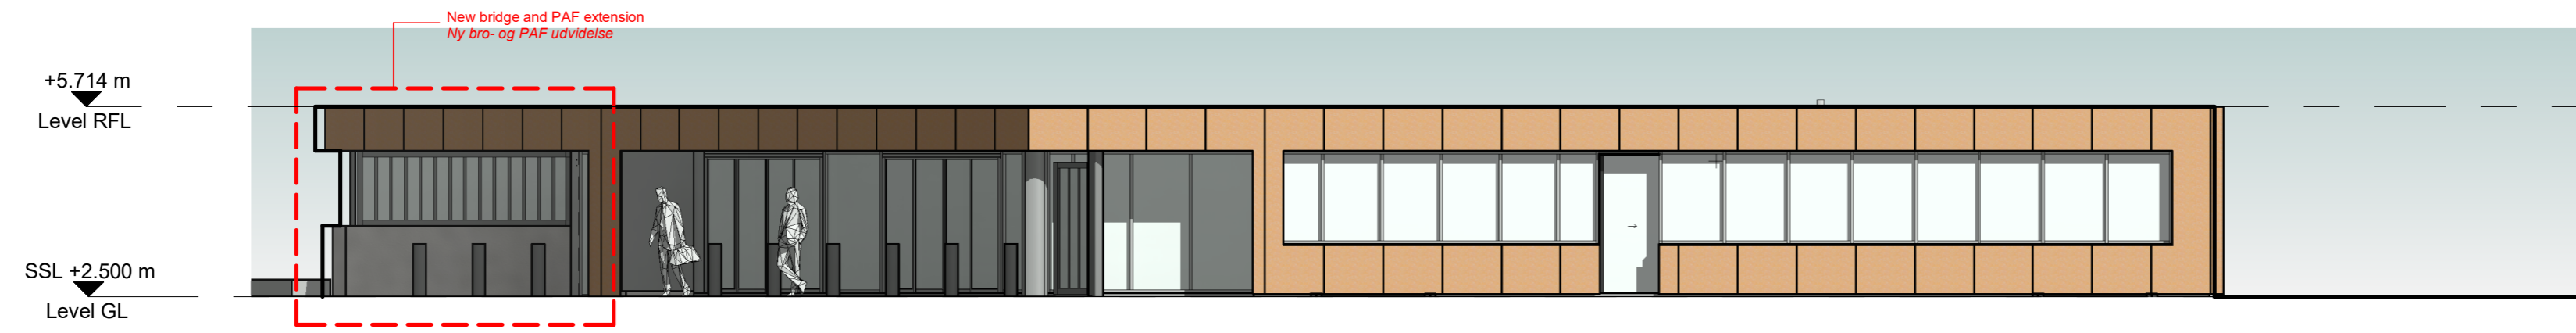

③ East Elevation (Østfacade)
1:100

6

SSL +2.500 m
Level GL

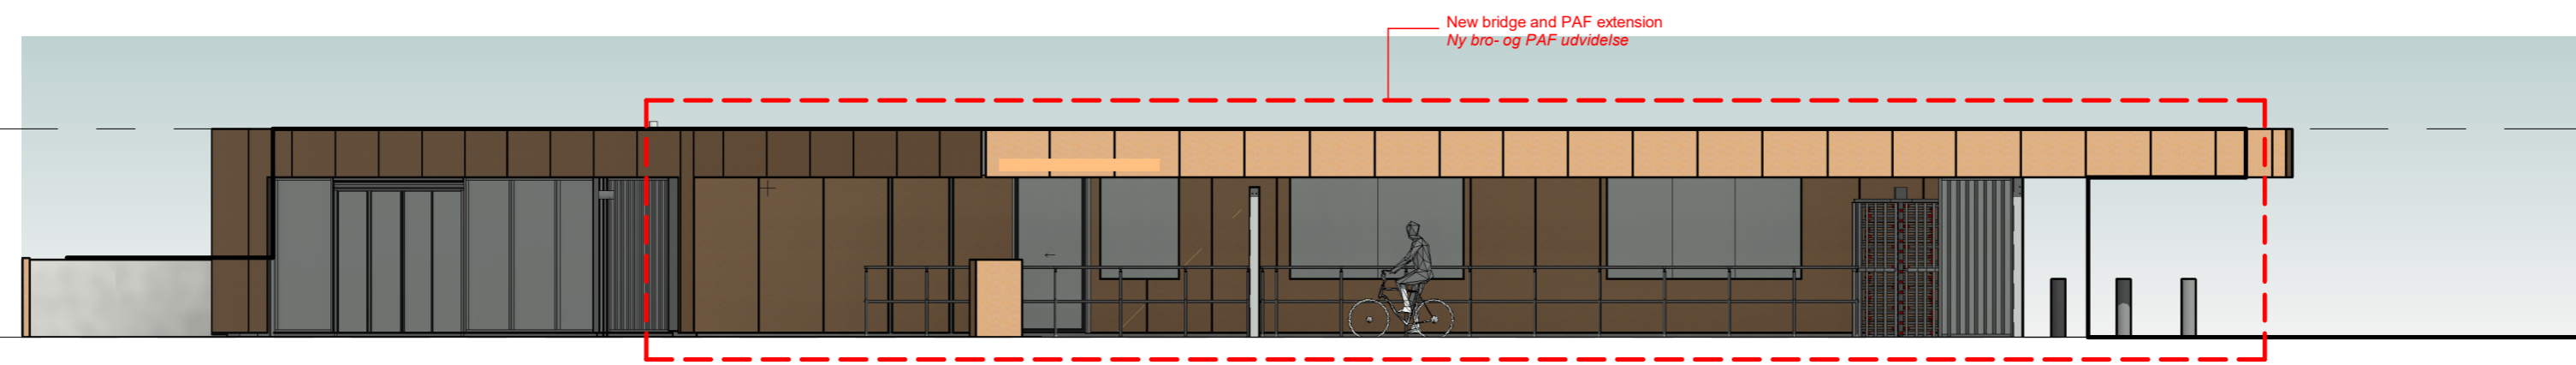

④ West Elevation (Vestfacade)
1:100


7

NOTES/Noter:
1. All dimensions in millimeters (mm), unless noted otherwise.
Alle dimensioner er i millimeter (mm), medmindre andet er angivet.
2. Elevations in meters (m) and DVR90.
Opstalter er i meter (m) og DVR90.

LEGEND/Signaturforklaring:

- GL/TK Ground Level
Terræn kote
- RFL/TN Roof Level
Tag niveau
- WL/VN Water Level
Vand niveau
- FGL/FT Finished Ground Level
Færdig terræn
- ⊕ Elevation
Kote

Keyplan/Oversigtsplan

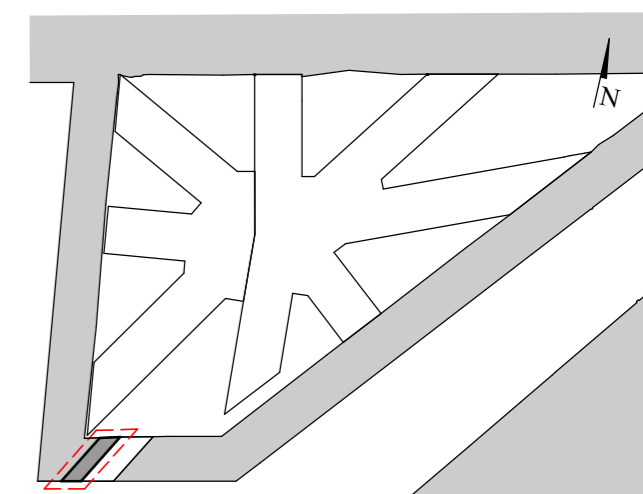

Rev.	Date/Dato	Description/Betegnelse
	2020.02.10	TBST til godkendelse

ARUP

Axel Towers Axelortov 2K 3rd Floor 1609 Copenhagen V
Tel: +45 3377 0760
www.arup.com



Project Title/Sag
UN PAF C0018E
Marmorvej 51, 2100

Client/Bygherre
UN Common Services

Drawing Title/Emne
Elevations

Opstalter

Drawn/Tegnet:	Designed/Udført:	Checked/Kont:	Approved/Godkendt:
SD	DD	YA	FP

Scale at A2/Mål i A2
1:100

MYNDIGHED

Issue/Indesendelse
TBST

Arup Job No/Sag nr
267199-00

Drawing No/Tegningsnummer

PAF- ARP-ZZ-XX-DR-A-4001

