



STUEPLAN


B

C

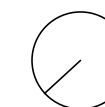


0m 1m 5m
SKALA 1:100

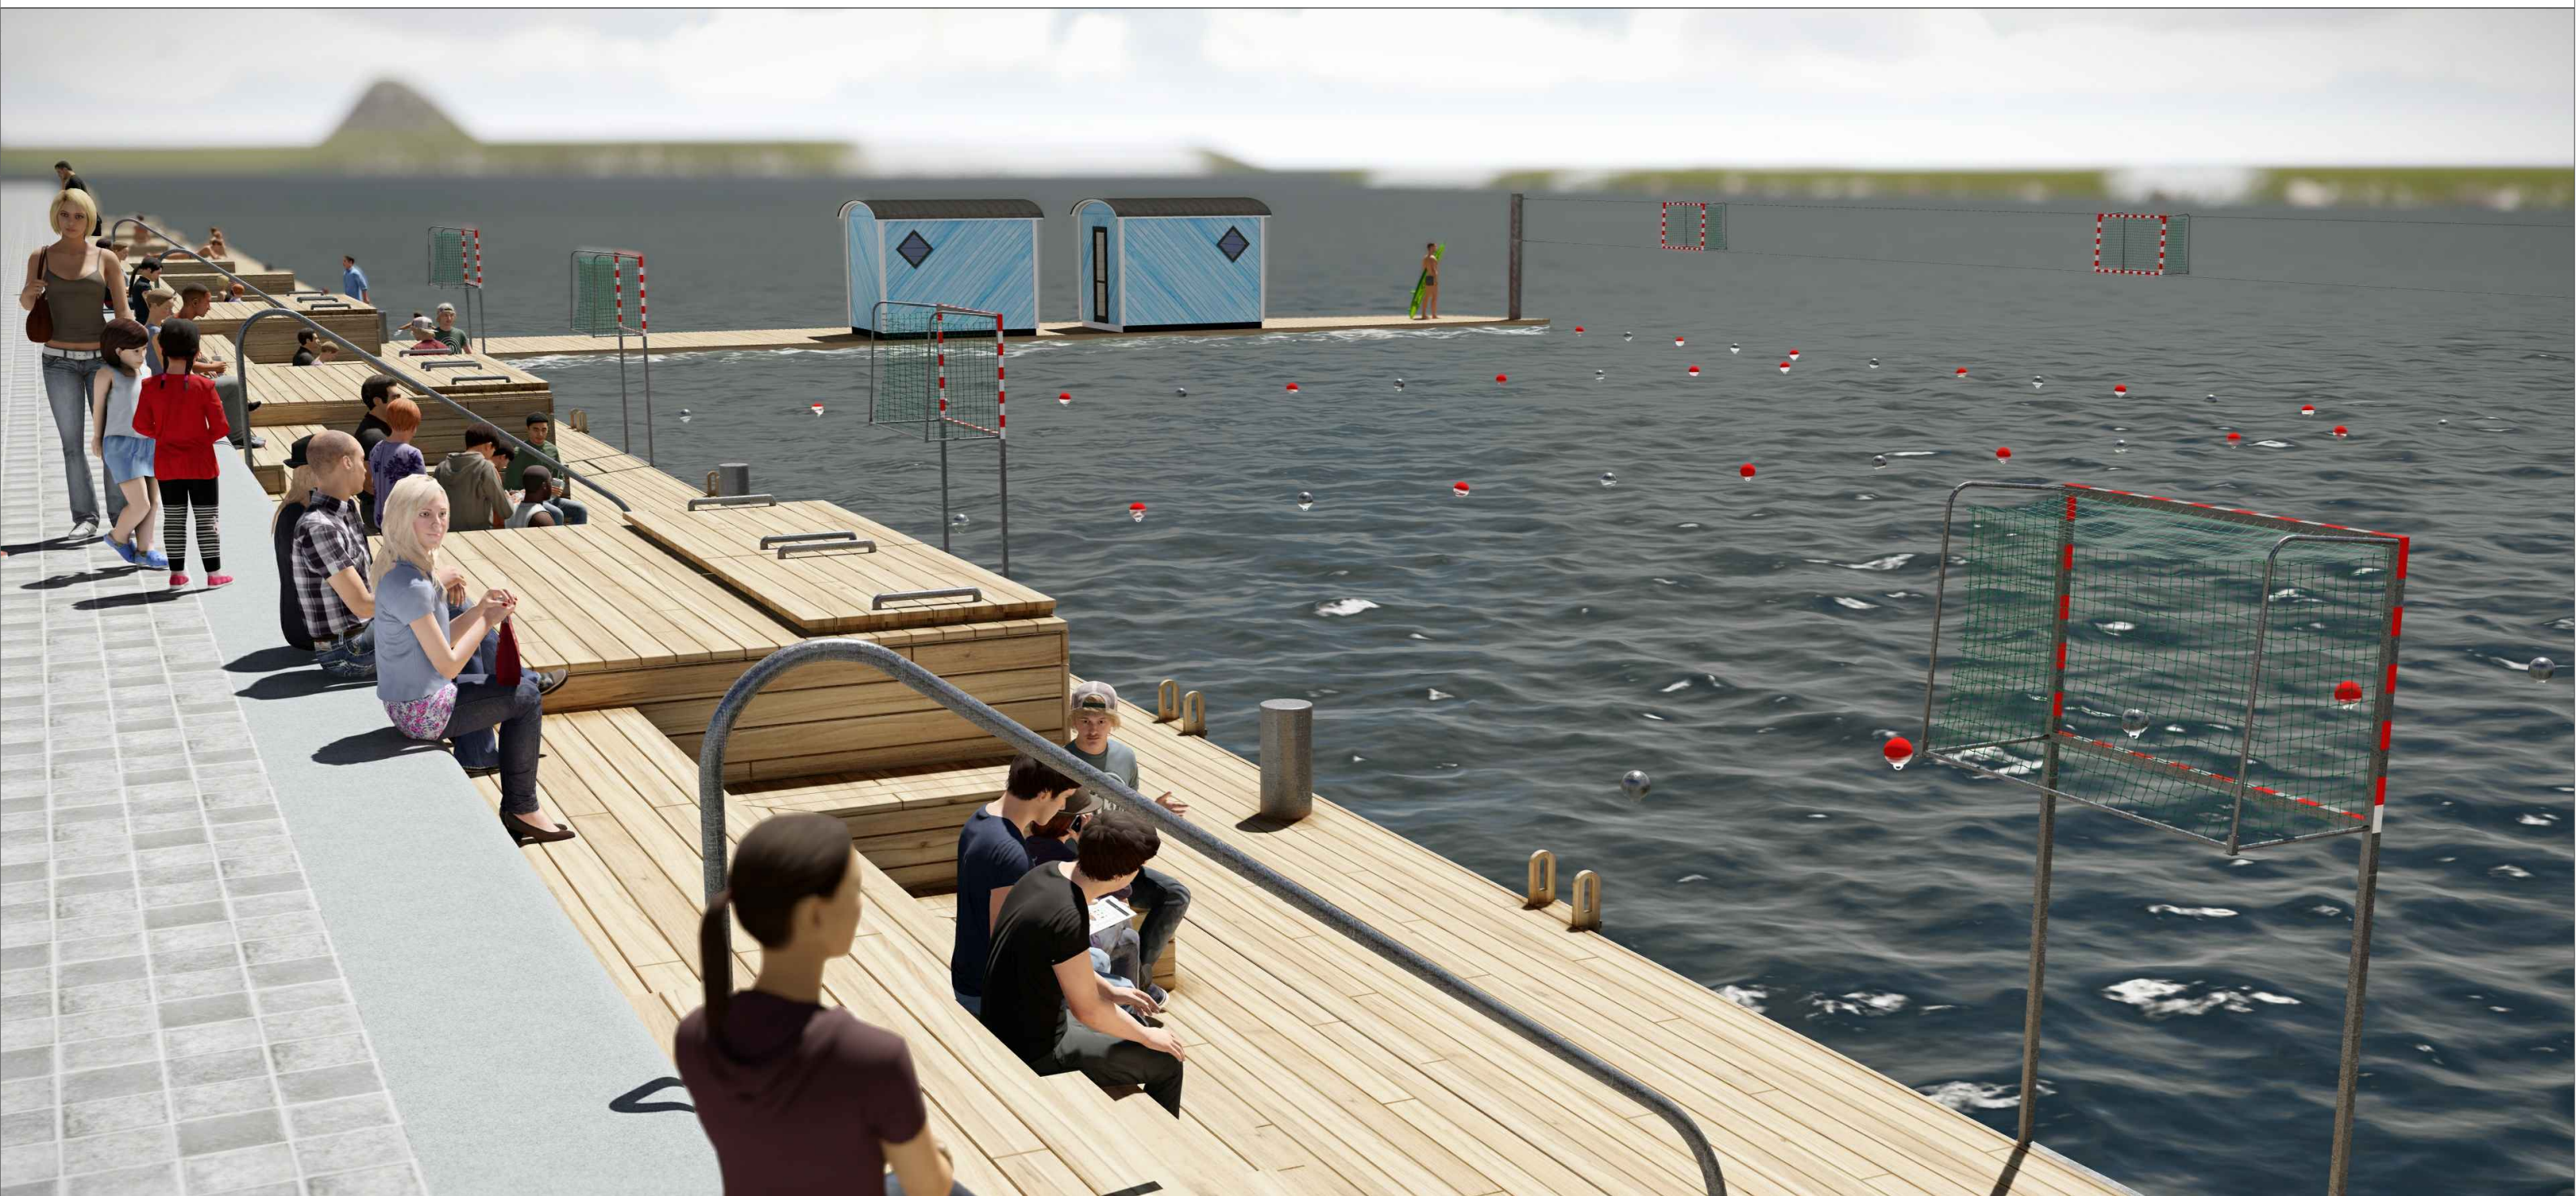


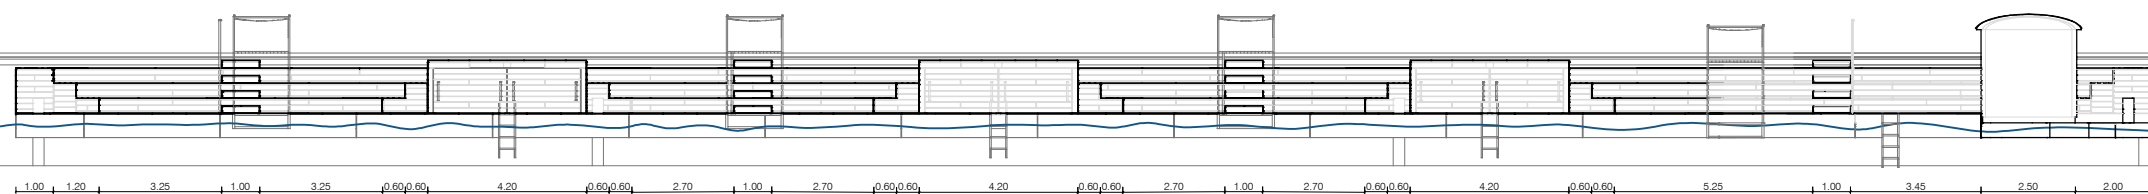


FACADE VEST

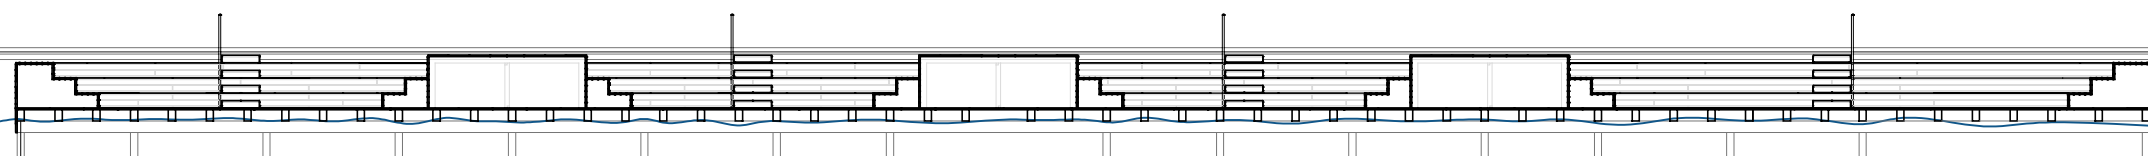

SNIT A

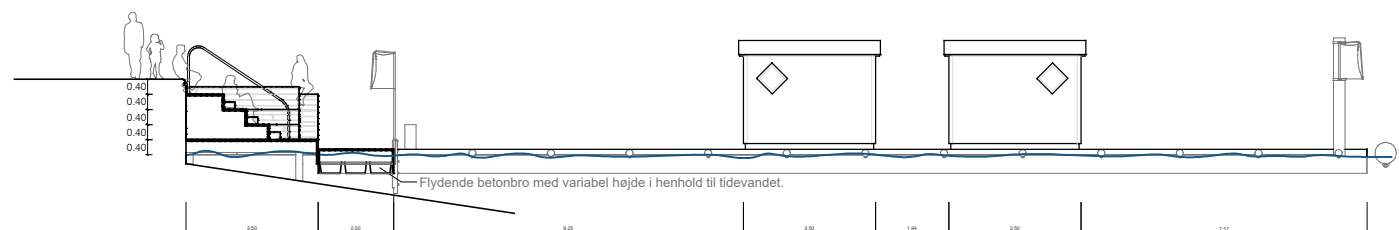

SNIT B

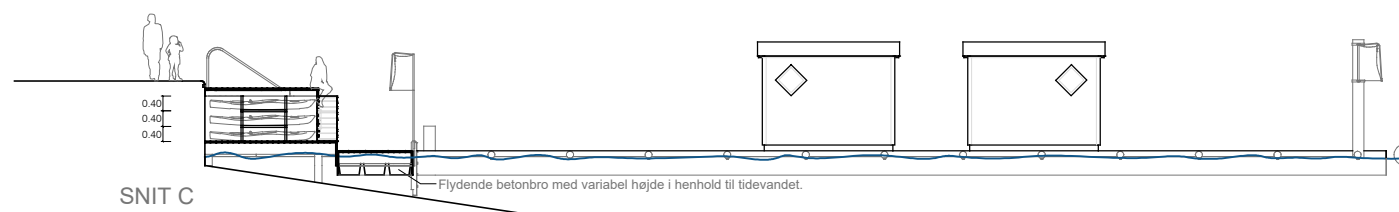

SNIT C

0m 1m 5m
SKALA 1:100





