



FACADE VEST

SNIT A

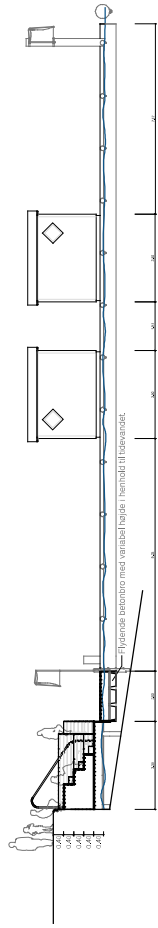

SNIT B

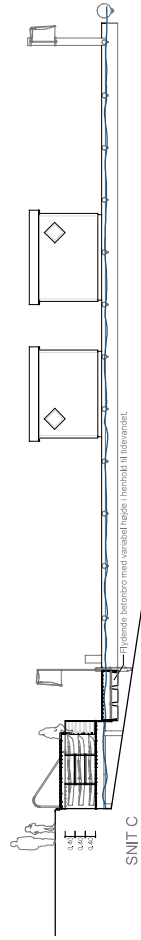

SNIT C

0m 1m 5m
SKALA 1:100



BROPROJEKT FOR BRYGGENS KAJAKPOLO - NOVEMBER 2020

