


**NOTER:**


Ubenævnte mål er i mm, koter i m.  
Koter i system DVR90, koordinater i system 34.

**SIGNATUR:**

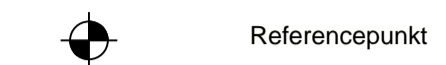


**HENVISNINGER:**

- EBA\_K09\_H0\_N001 Generalnote Beton
- EBA\_K09\_H0\_N002 Generalnote Stål
- EBA\_K09\_H0\_N003 Generalnote Træ
- EBA\_K09\_H2\_N202 Længdesnit, Opstalt
- EBA\_K09\_H3\_N203 Tværsnit
- EBA\_K09\_H1\_N210 Fundering

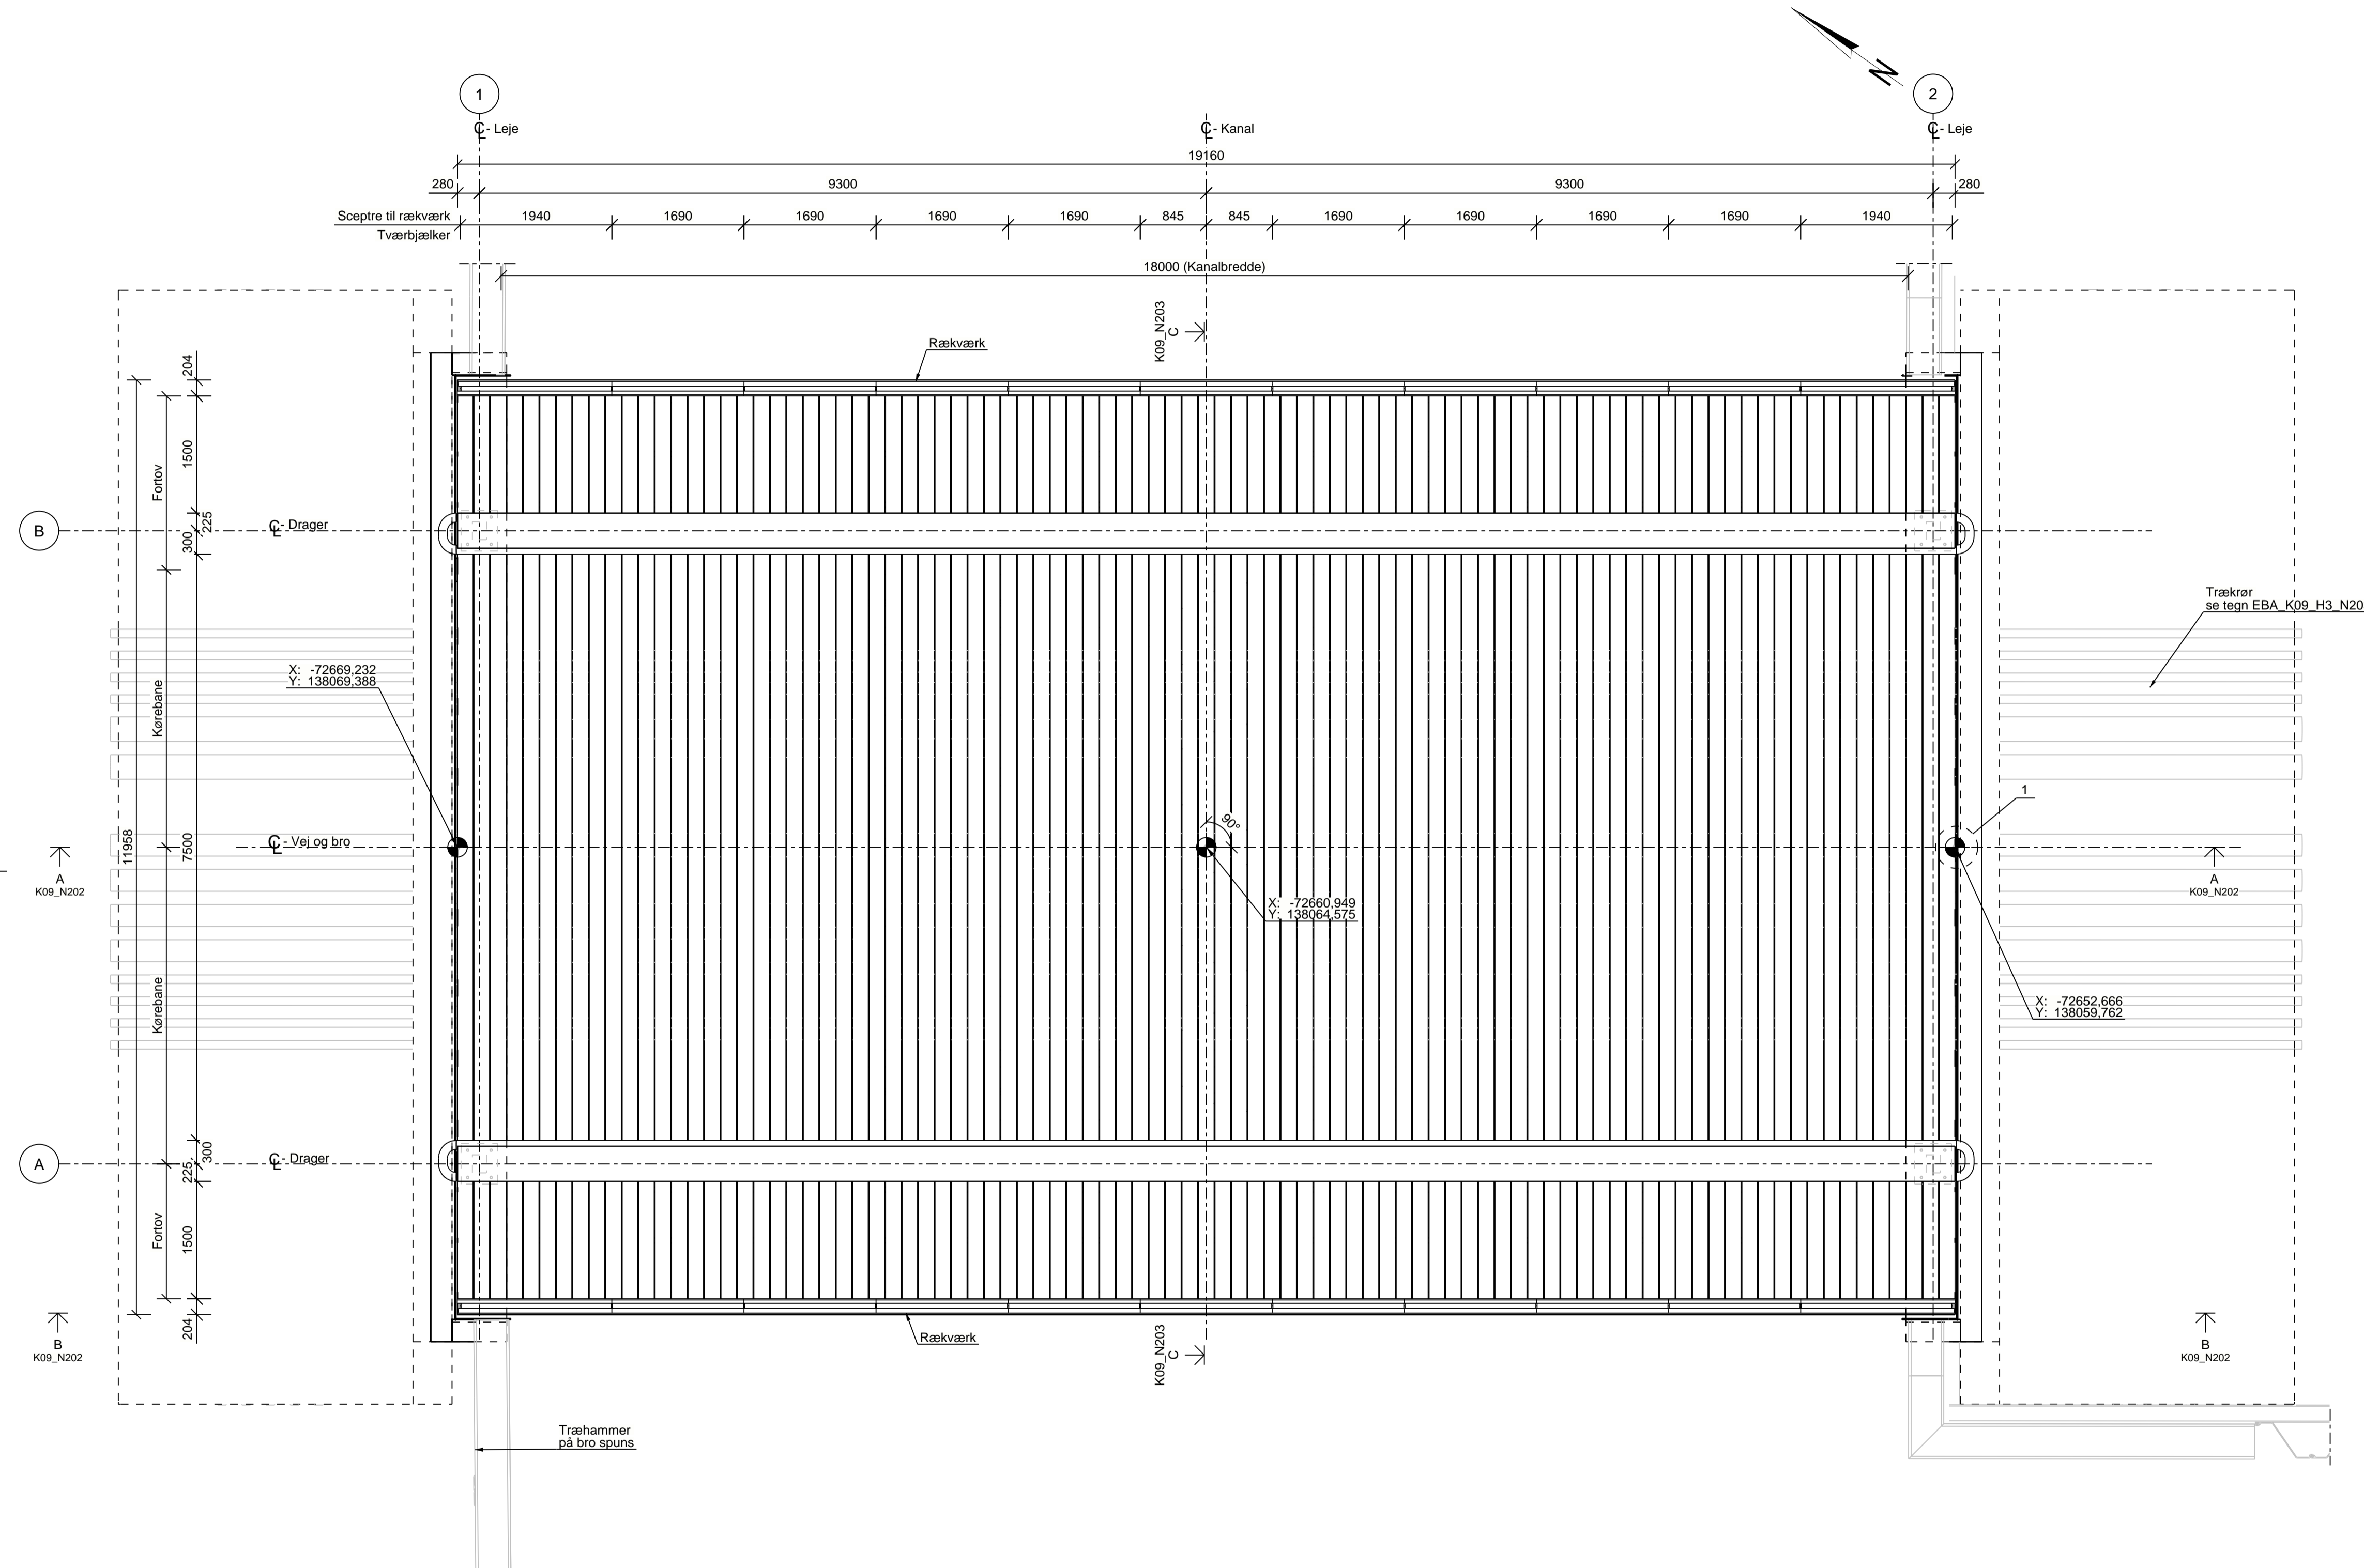


EBA\_K09\_H1\_N201 0

PLAN, 1:50

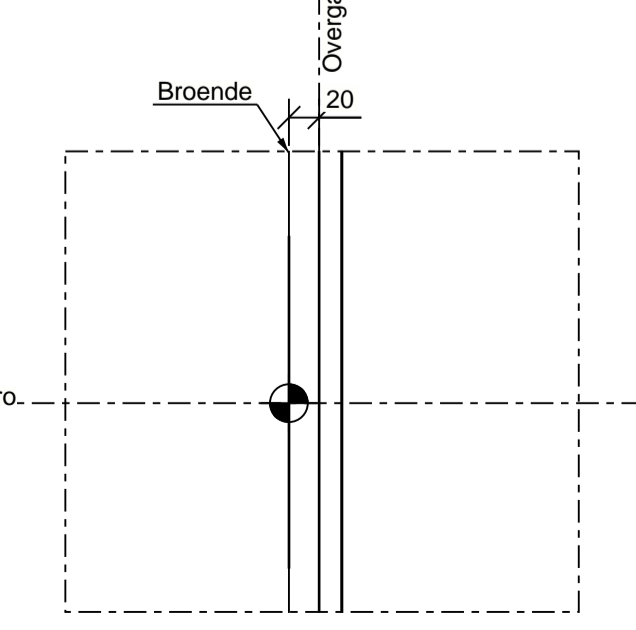

DETALJE 1, 1:5

Navn	Kont	Tele	Mail
BYGH	BY & HAVN	+45 33 76 98 00	
ARK	JULI FROST ARKITEKTER	+45 32 95 95 78	
ING	MOE	+45 44 57 60 00	

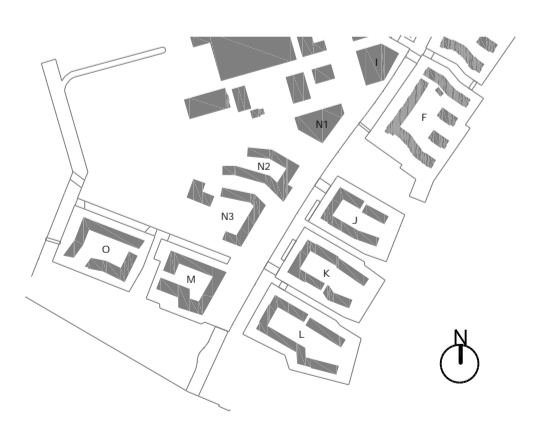

**ENGHAVE BRYGGE ANLÆG**

SAGS NR.	TECH.	KONTR.	ANSV.
50655	SOME	RATO	EH1
<b>Bro til byggefelter K Plan</b>			
FASE	DATO		
UDBUDSPROJEKT	09/09/2022		
NUMMER	SKALA	REV.	
EBA_K09_H1_N201	A1	Se tegn	0