


**NOTER:**


Ubenaevnte mål er i mm, koter i m.  
Koter i system DVR90, koordinater i system 34.

**SIGNATUR:**

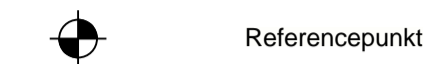


**HENVISNINGER:**

- EBA\_K09\_H0\_N001 Generalnote Beton
- EBA\_K09\_H0\_N002 Generalnote Stål
- EBA\_K09\_H0\_N003 Generalnote Træ
- EBA\_K09\_H2\_N302 Længdesnit, Opstalt
- EBA\_K09\_H3\_N303 Tværsnit
- EBA\_K09\_H1\_N310 Fundering

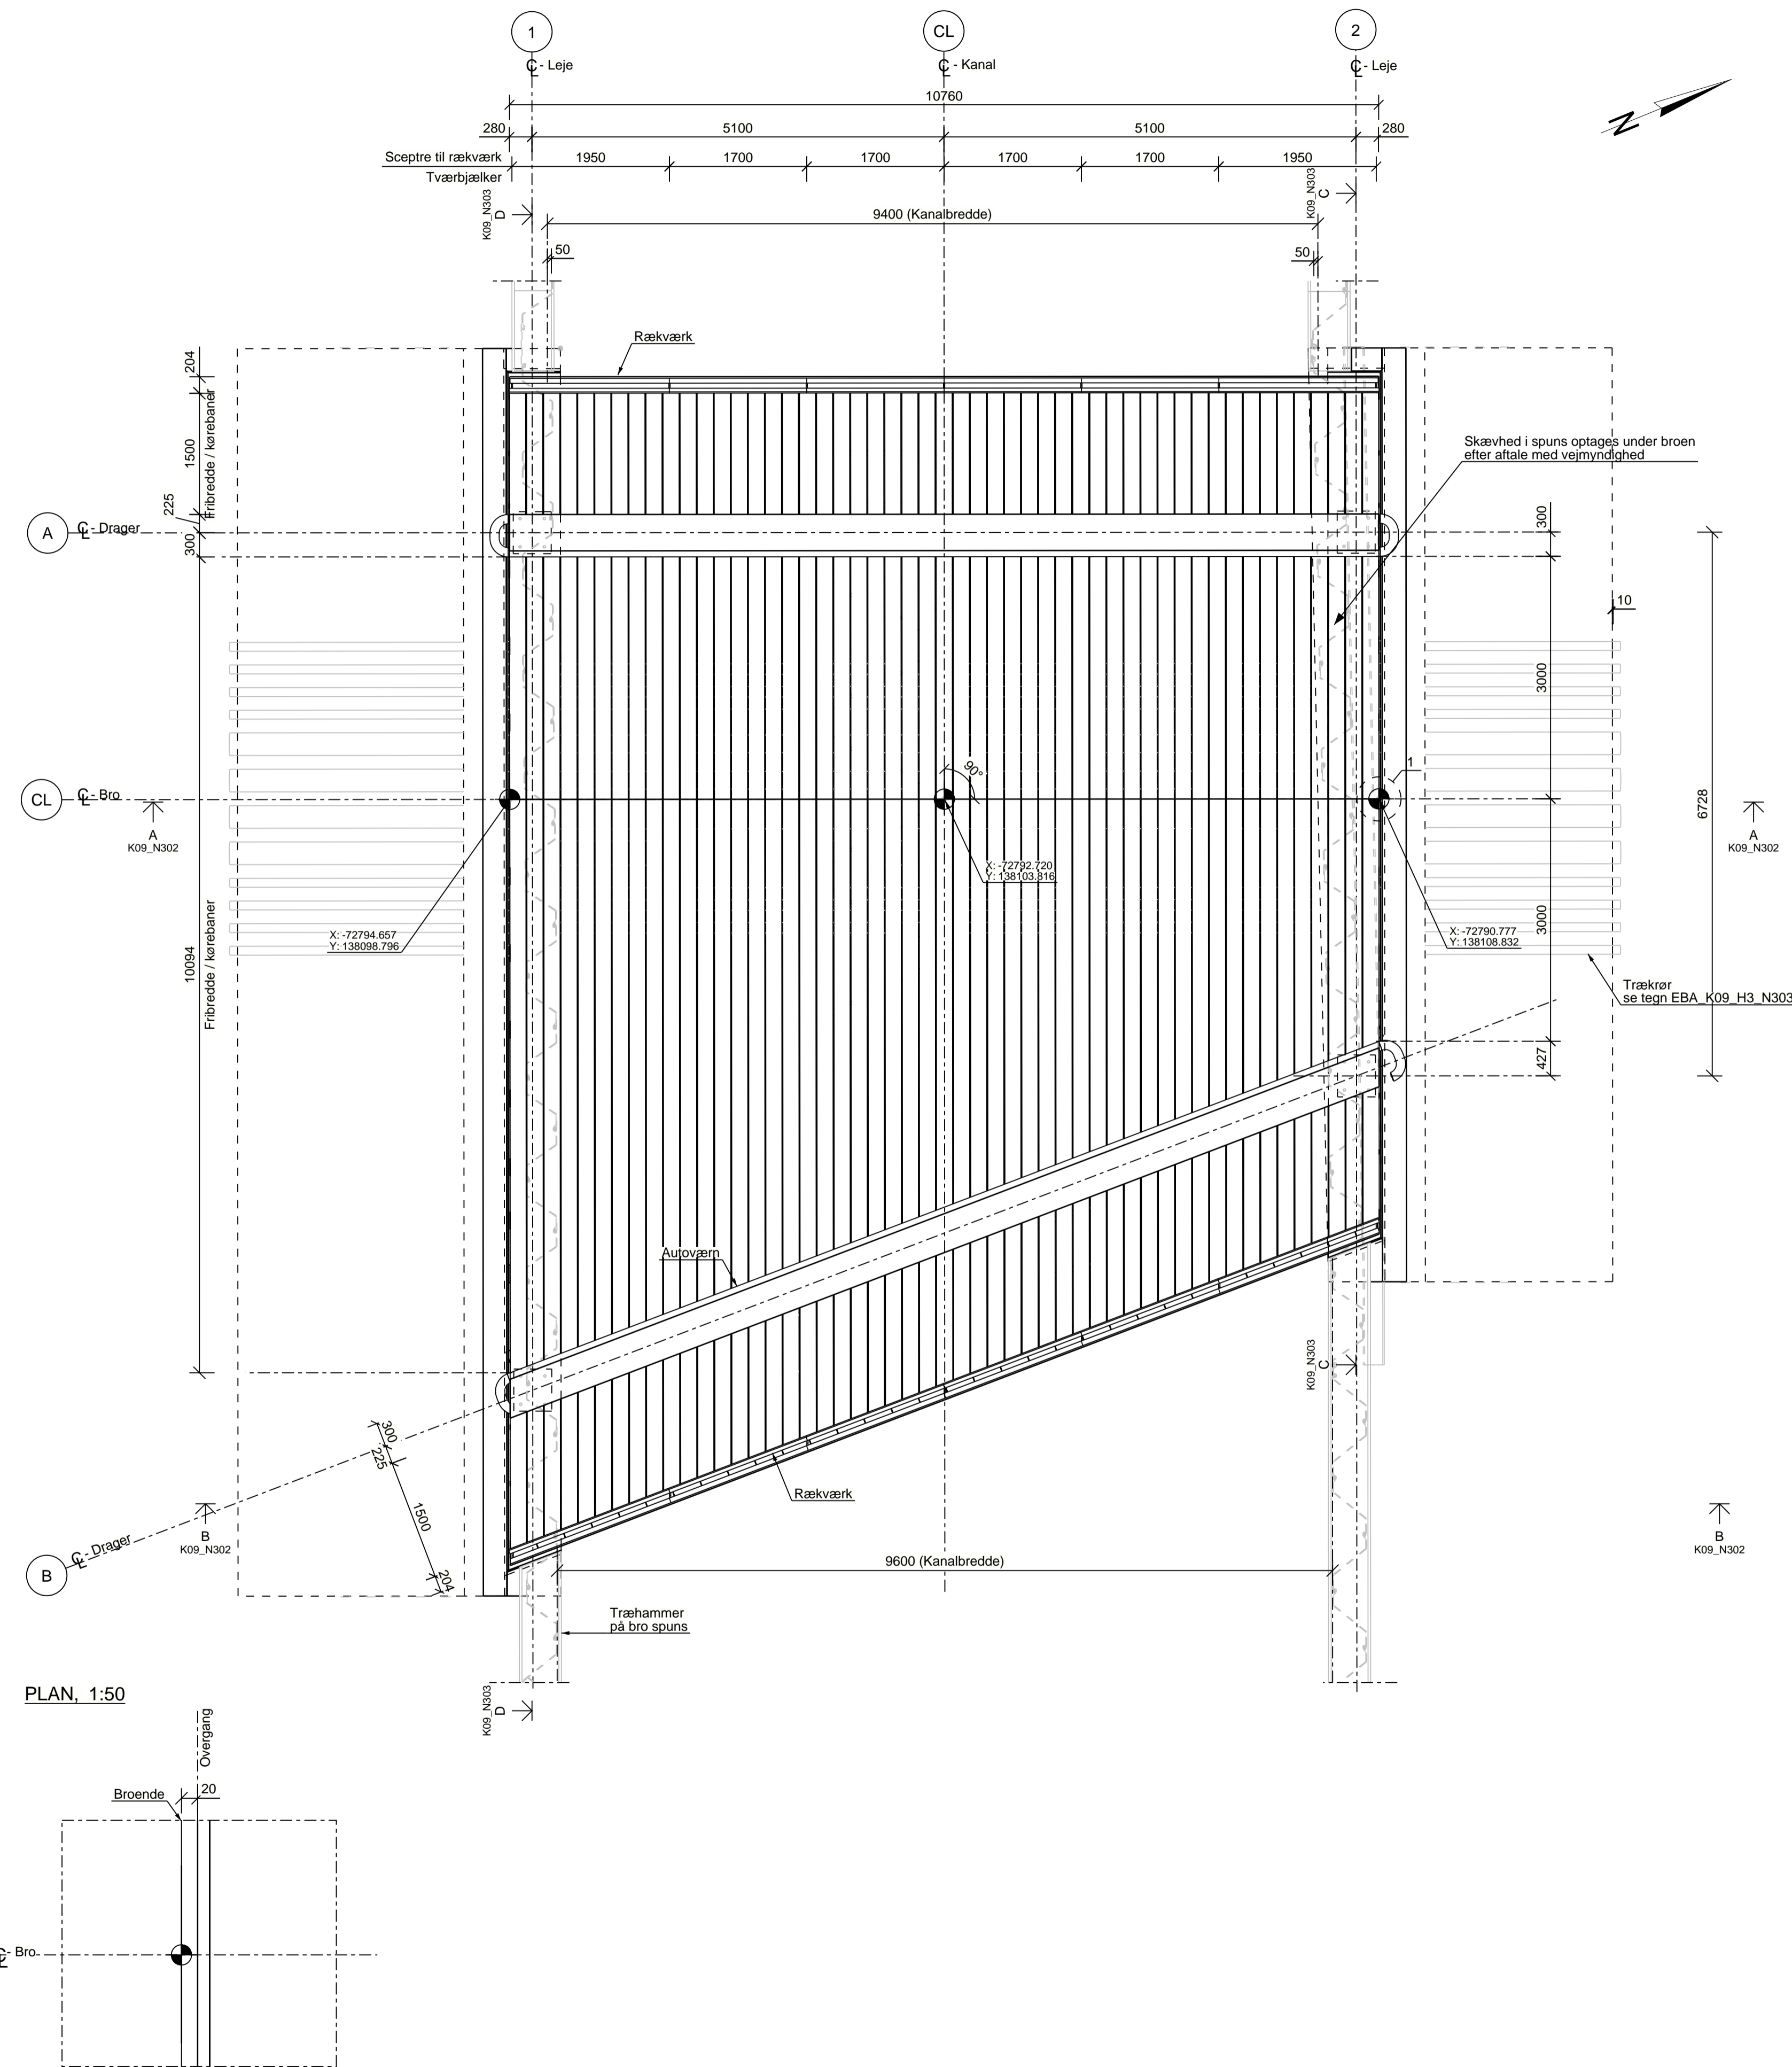

EBA\_K09\_H1\_N301 REV 0

Navn	Titel	Telefon
BYGH	BY & HAVN	+45 33 76 98 00
ARK	JUUL FROST ARKITEKTER	+45 32 95 95 78
ING	MOE	+45 44 57 60 00

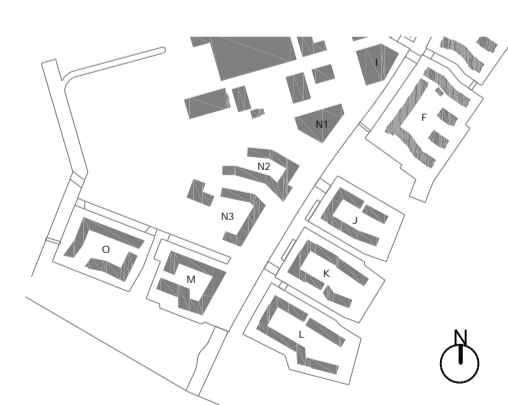

**ENGHAVE BRYGGE ANLÆG**

SAGSNR.	TEGN.	KONTR.	ANSV.
50655	SOME	RATO	EH1
<b>Bro til byggefeltet M Plan</b>			
FASE	DATO		REV
UDBUDSPROJEKT	09/09/2022		0
NUMMER	SKALA	REV	
EBA_K09_H1_N301	A1	Se tegn	0