


Hillerødmotorvejen

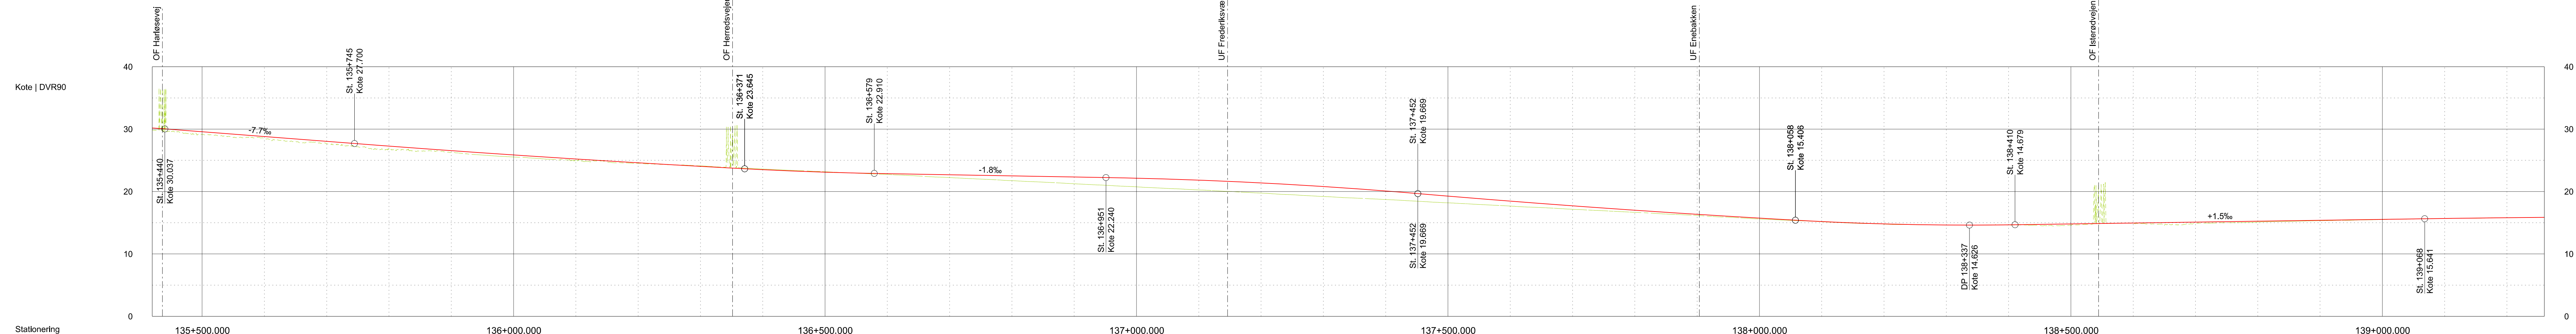

Stationering	135+500.000	136+000.000	136+500.000	137+000.000	137+500.000	138+000.000	138+500.000	139+000.000																															
Længdeprofil																																							
Kurvebånd																																							
Delta Z	-0.41	-0.34	-0.38	-0.51	-0.29	-0.32	-0.25	-0.08	0.08	0.11	0.07	-0.14	-0.46	-0.77	-1.09	-1.38	-1.63	-1.60	-1.37	-1.07	-0.79	-0.56	-0.33	-0.17	-0.14	-0.03	-0.03	0.01	-0.01	-0.22	-0.06	-0.20	-0.15	-0.07	-0.04	-0.01	0.01		
Terræn	29.58	28.17	28.47	27.67	26.77	26.27	25.54	24.97	24.52	24.11	23.61	23.17	22.73	22.24	21.74	21.24	20.76	20.25	19.75	19.20	18.72	18.19	17.67	17.15	16.67	16.17	15.60	15.16	14.78	14.65	14.66	14.59	14.90	14.90	15.10	15.32	15.51	15.68	15.81
Vej	29.58	28.81	28.47	28.04	27.28	26.55	25.86	25.21	24.60	24.03	23.50	23.10	22.87	22.69	22.51	22.33	22.14	21.82	21.38	20.80	20.09	19.26	18.46	17.71	17.00	16.35	15.74	15.19	14.81	14.64	14.67	14.81	14.96	15.10	15.25	15.40	15.54	15.69	15.81

Signaturer:

- Færdigvej
- Terræn

Foreløbig

KOORDINATSYSTEM: DKT M3

13 KØBENHAVN - HELSINGE

1340 ALLERØD - HILLERØD N

Detailbesigtigelse - Længdeprofil
Station: 135.400 - 139.200

1:400/1:4000

Proj. EHAU/AEM	Tegnet AMS	Kontrol.	Godk.
			Dato 2022.12.13
Vejdirektoratet			Tegn. nr. 1340-5004 Rev.