


PIER 5

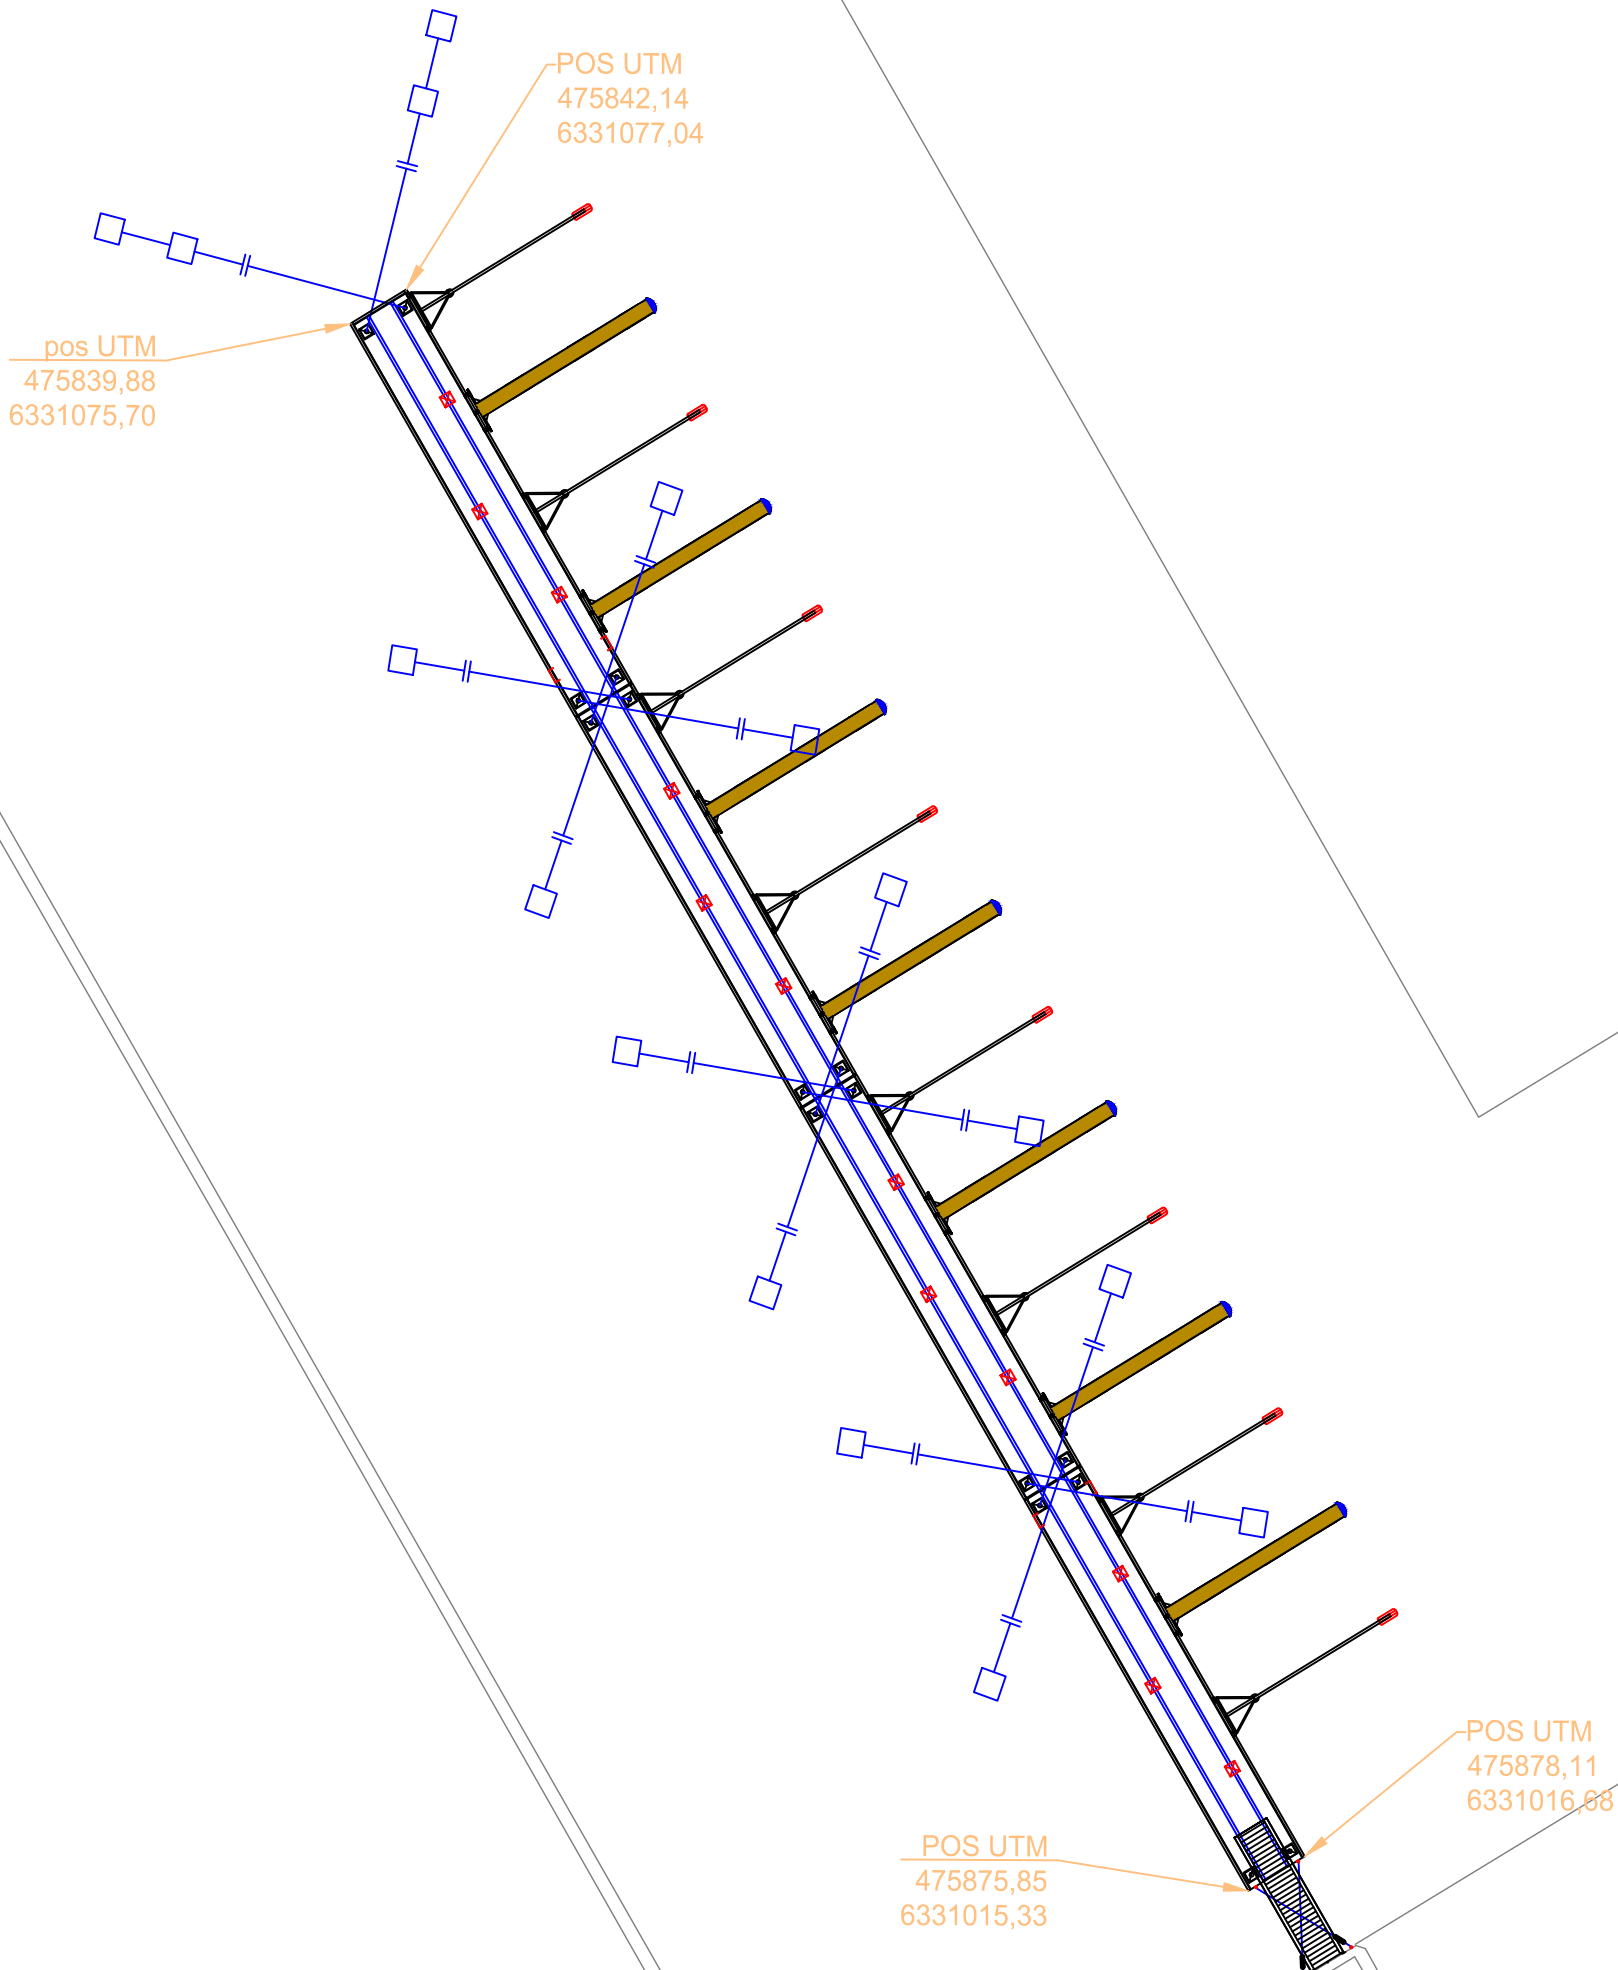

PIER 7

