

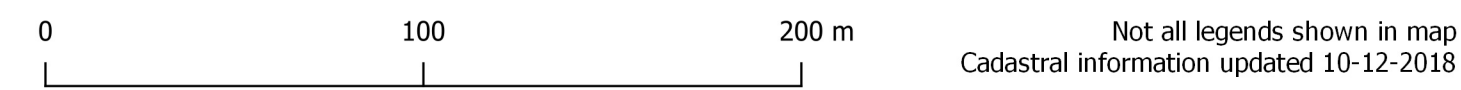
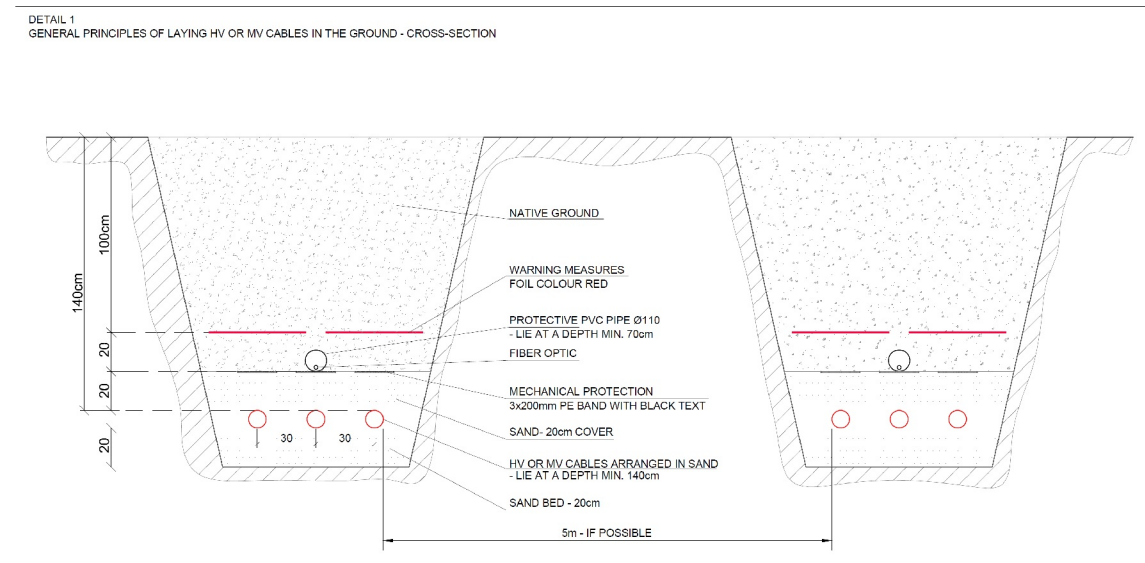


- Legend**
- Temporary work area variable width
  - Easement area variable width
  - Protected forest
  - New powerline
  - Existing power line
  - Center line existing power line (white in map)
  - Railroad with kilometers (white in map)
  - Cadastral boundary (white in map)
  - Cadastral Village Boundary
  - EnergiNet power station
  - New TSS area
  - TSS temporary work area
  - TSS layout

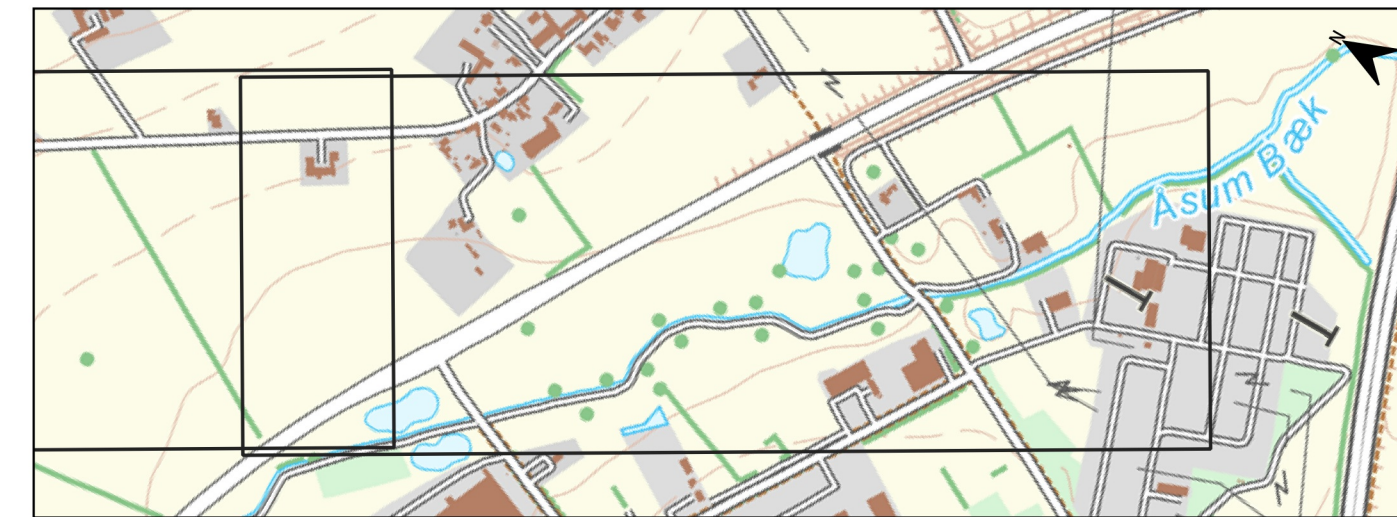


## Marslev (MVF)

PROJECTNO.	-
PREPARER	XPEMA/PEEM
CHECKER	-
APPROVER	-
PROJECT	EPUES_00_LA_REP_0005
SCALE	1:2000
DATE	19-12-2018
ATTACHMENT NO.	001
PAGE / TOTAL PAGE	1 / 2

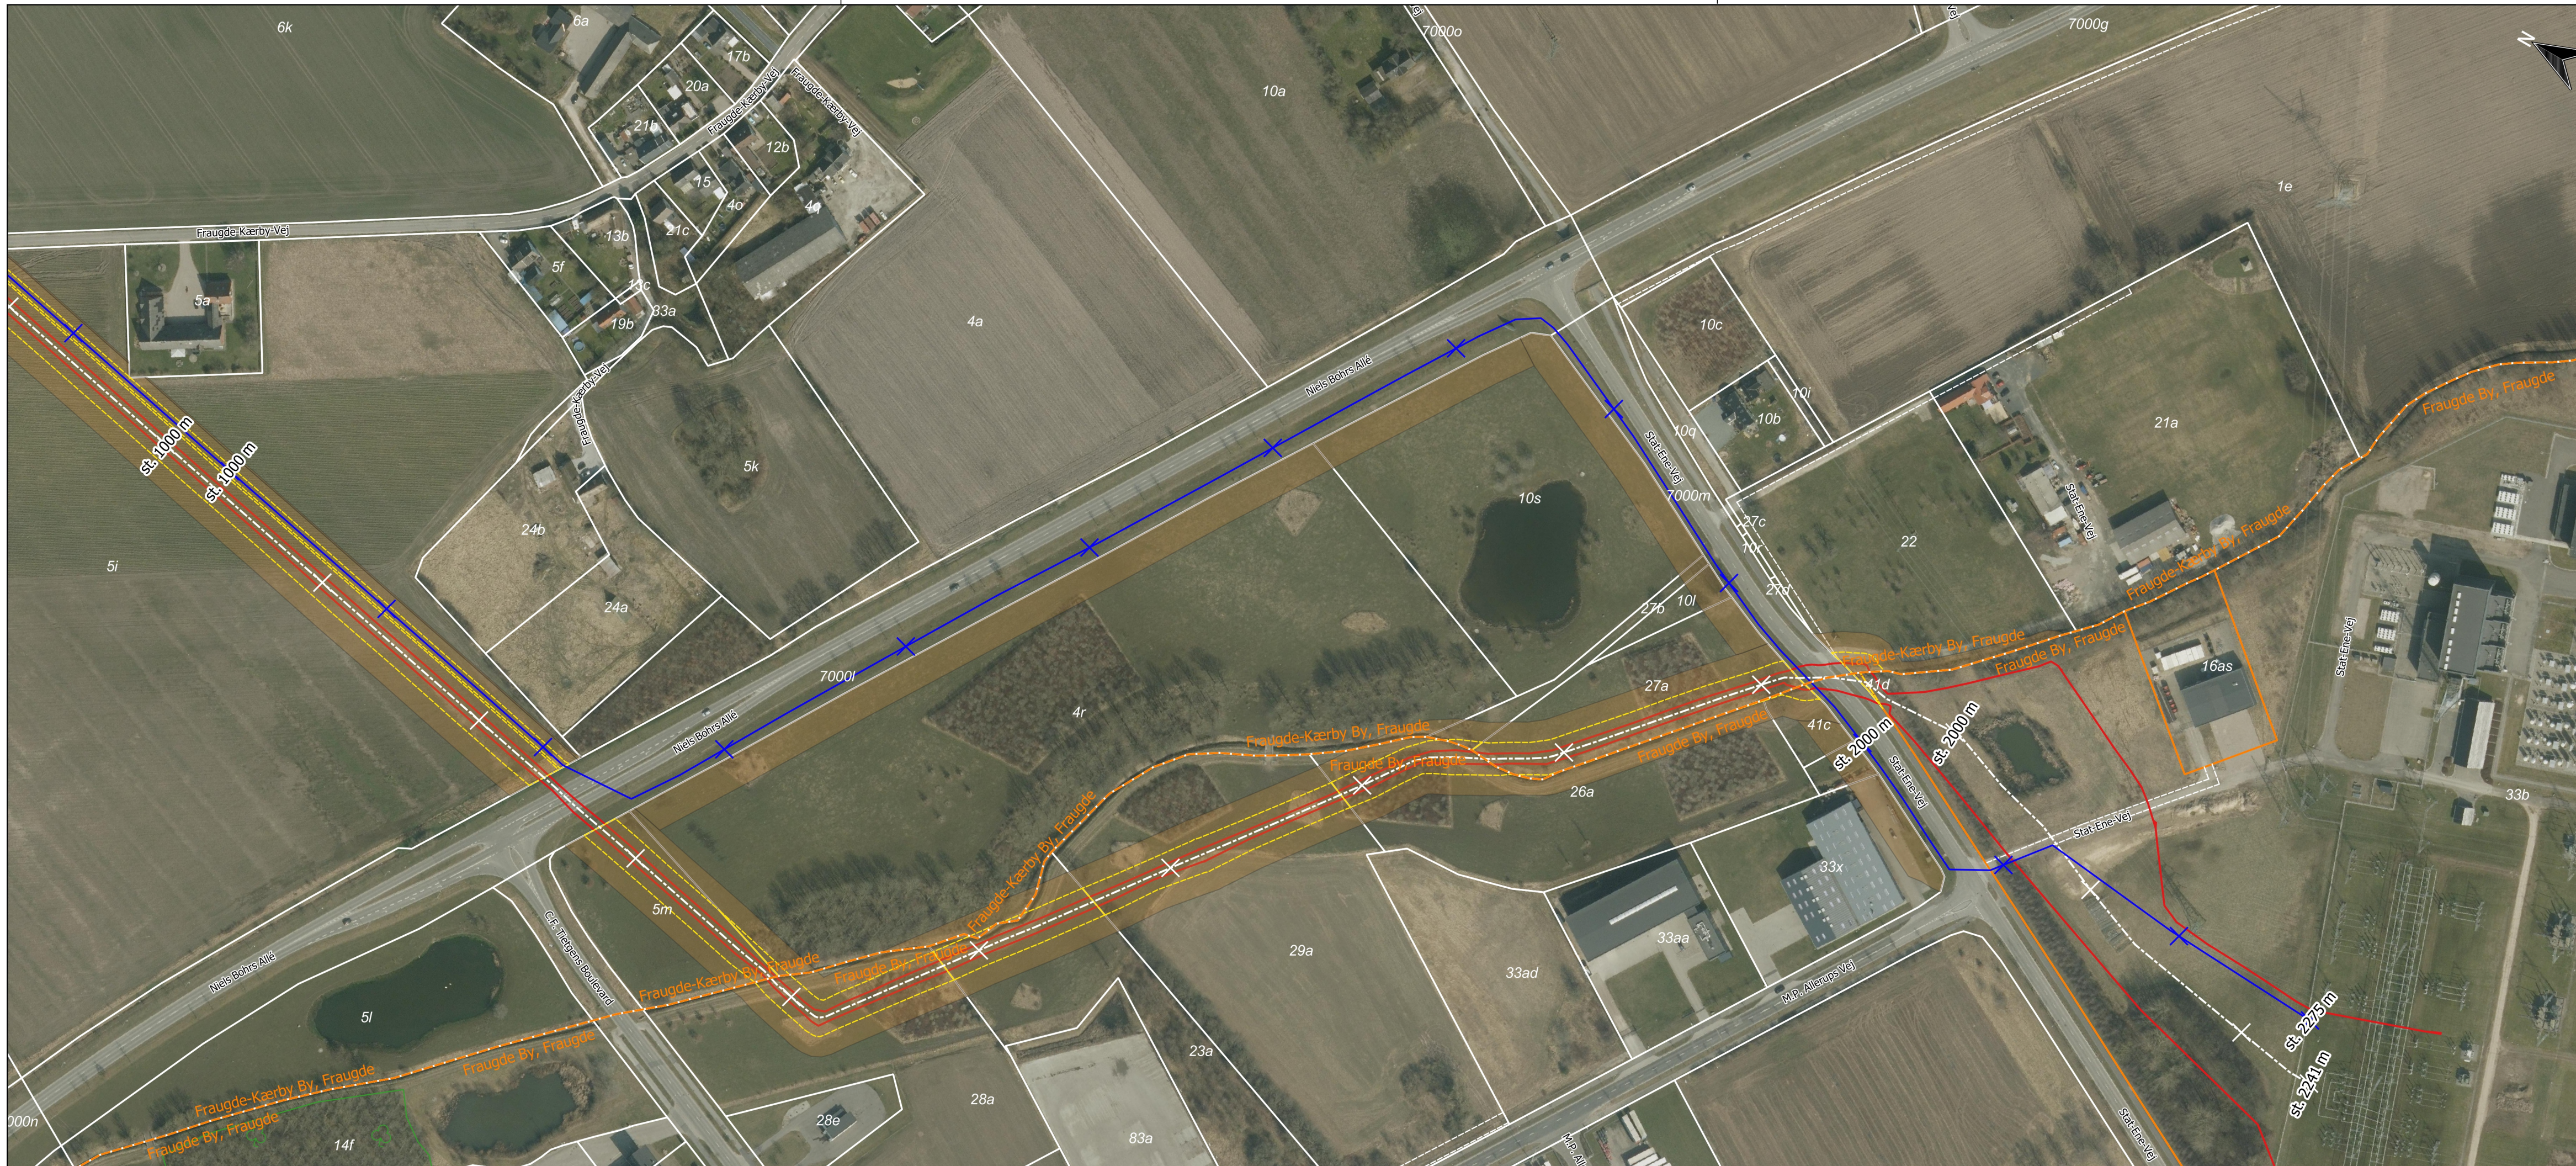

- Legend**
- Railroad with kilometers (white in map)
  - Cadastral boundary (white in map)
  - Temporary work area variable width
  - Easement area variable width
  - Protected forest
  - New powerline
  - Existing power line
  - Center line existing power line (white in map)
  - Cadastral Village Boundary
  - EnergiNet power station
  - New TSS area
  - TSS temporary work area
  - TSS layout

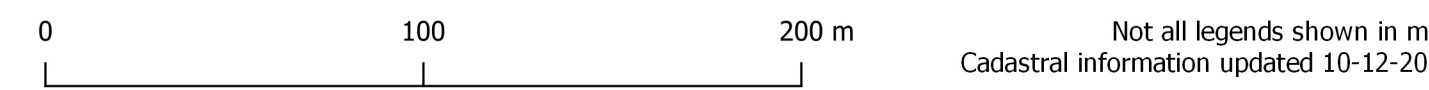

## Marslev (MVF)

PROJECT	PROJECTNO.	-
PREPARED BY	PREPARER	XPEMA/PEEM
CHECKED BY	CHECKER	-
APPROVED BY	APPROVER	-
SCALE	SCALE	1:2000
DATE	DATE	19-12-2018
ATTACHMENT NO.	PAGE / TOTAL PAGE	001 / 2 / 2