


Plan View  
0 40 80 120 160 200m  
@A1 SCALE 1:2000

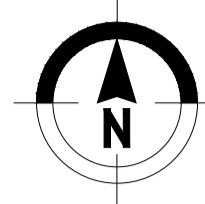

Masnødø




KEYPLAN

- NOTES:
- All measures are in meters unless otherwise indicated.
  - Coordinates are referred to SSBKP (StorStrømsBro Kort Projektion).
  - Elevations are in meters and referred to DVR90.

LEGEND

- Road pavement
- Red OB-asphalt
- Kerbed green island
- Bicycle path pavement
- Service road pavement
- Road thermoplastic paint continuous line width 100mm
- Road thermoplastic paint dashed line width 100mm
- Bicycle thermoplastic paint dashed line width 100mm
- km 0+000
- Hectometre chainage
- Temporary right of way/downlead
- Permanent right of way

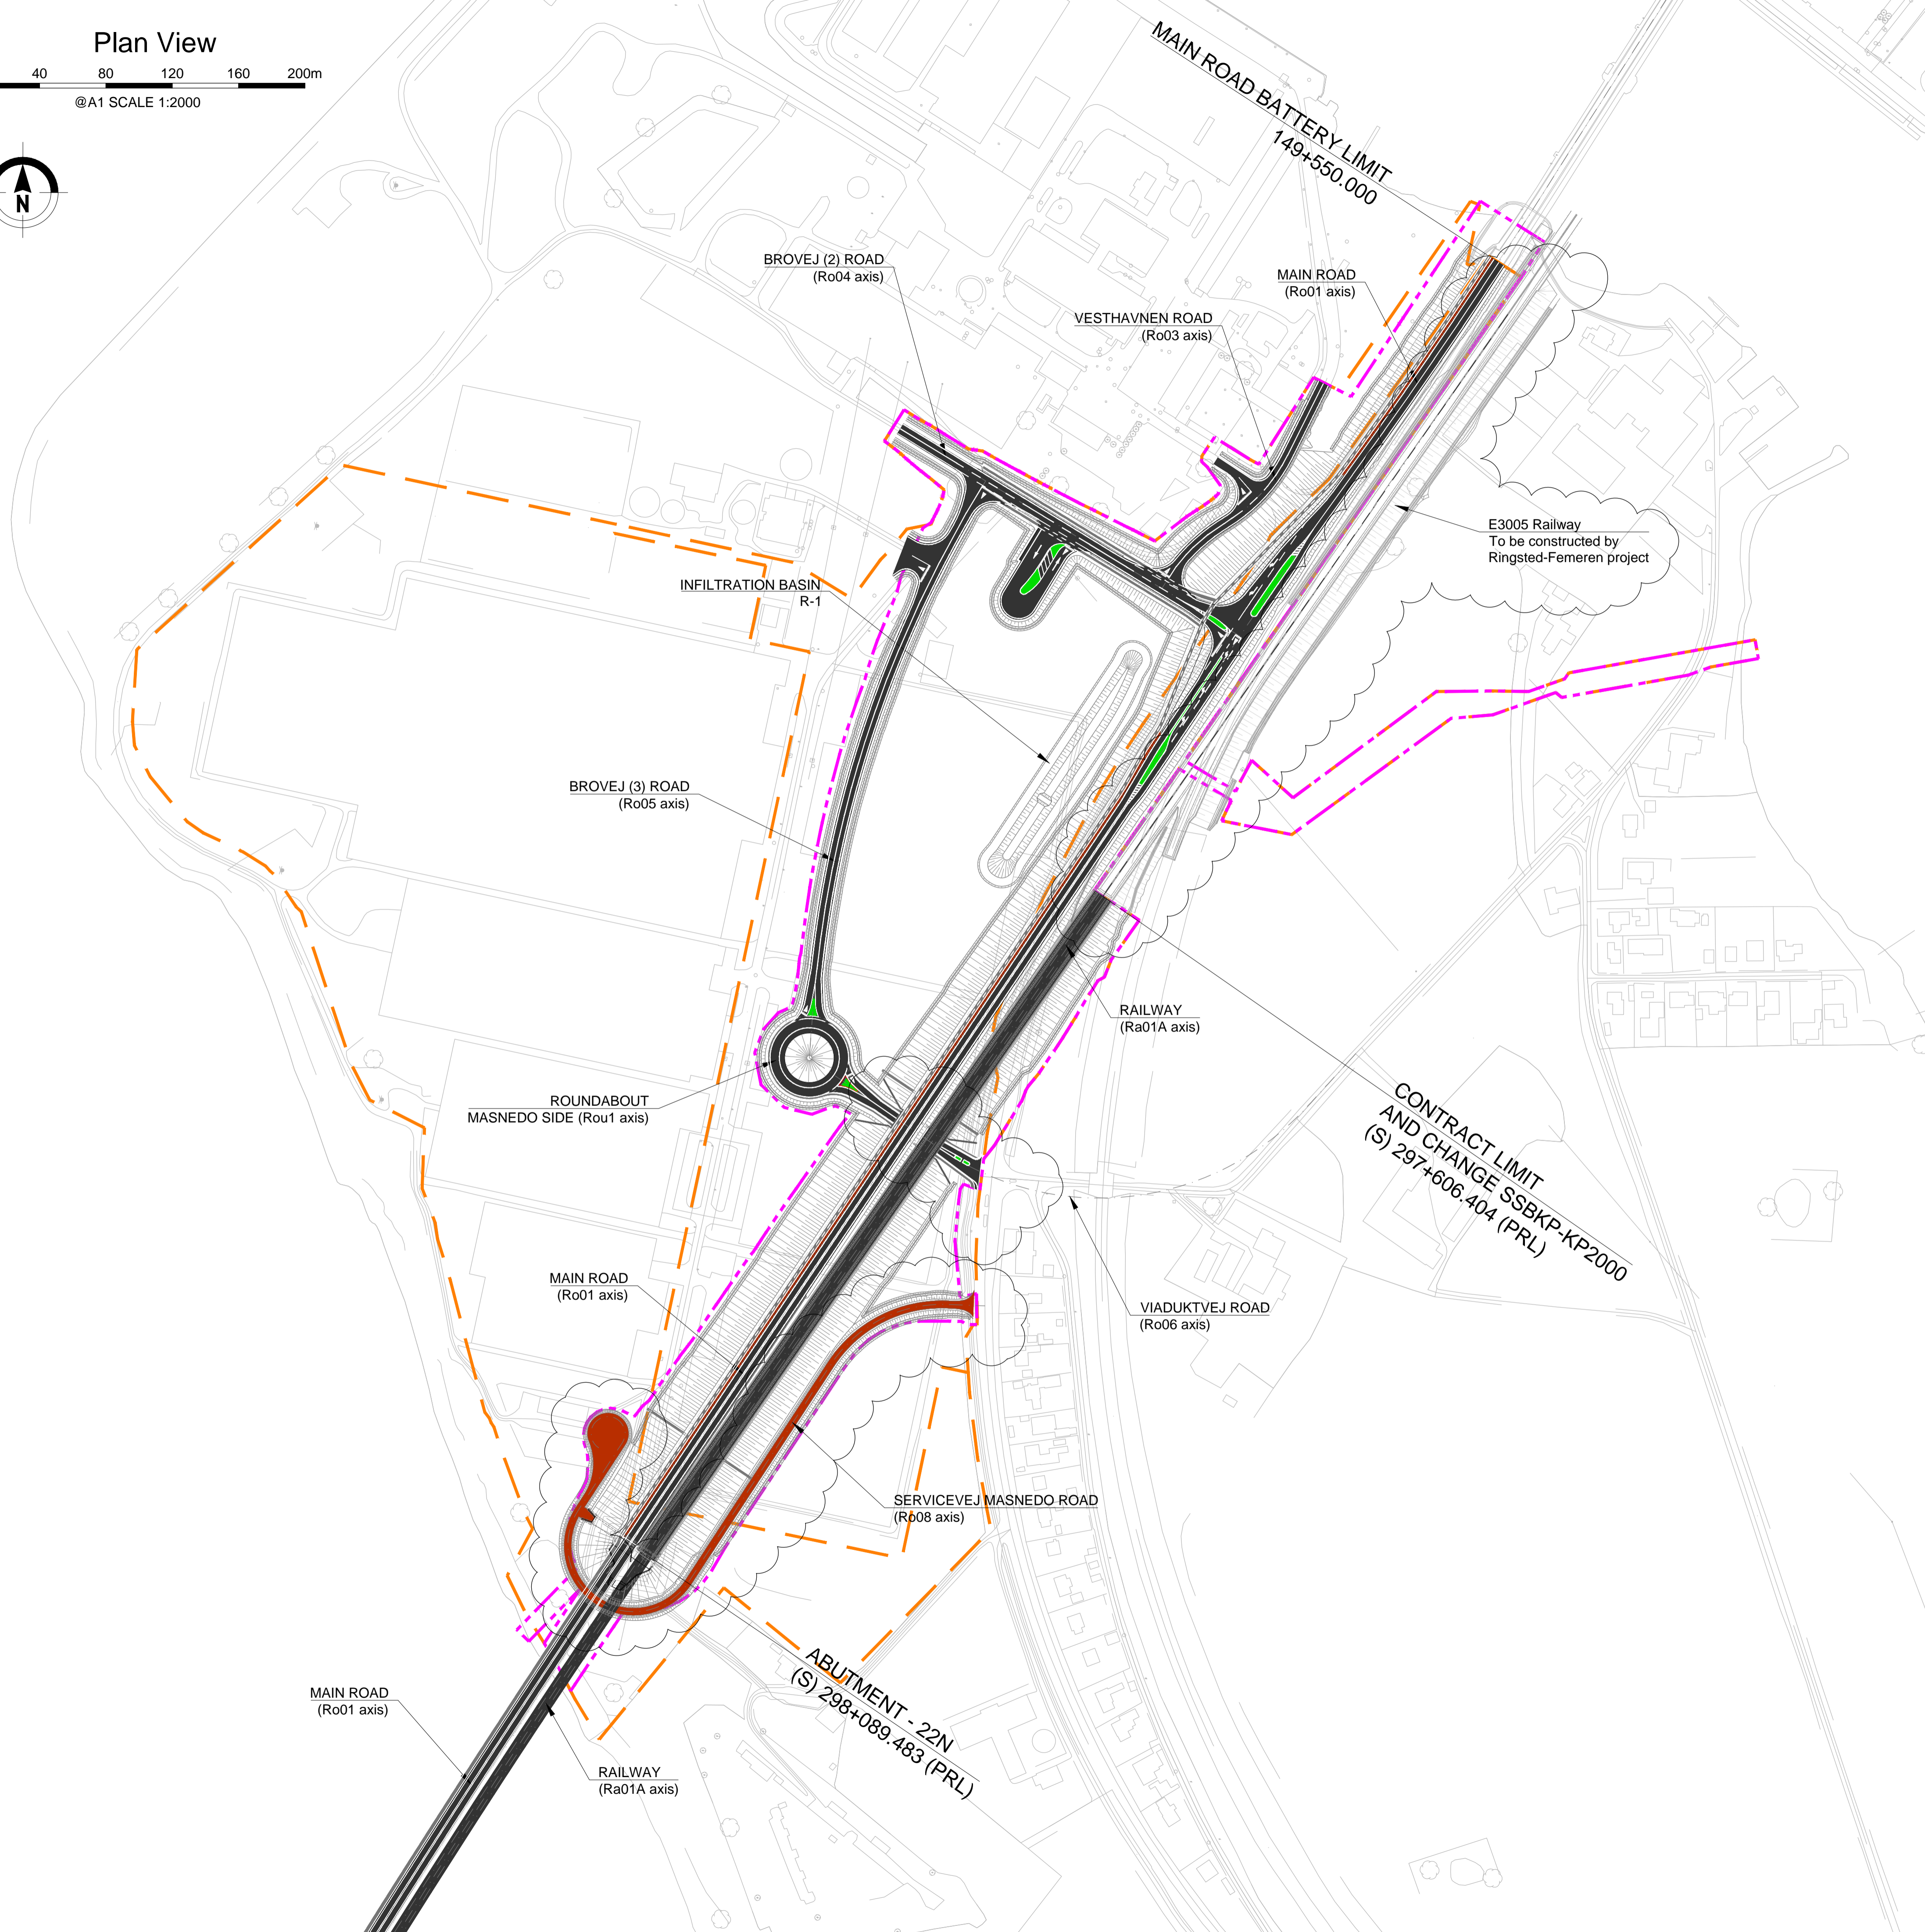

Rev	Description	Date	Prepared	Checked	Appr.
B	Modified where clouded	01.03.2019	MGA	AGR	MGA
A	Modified where clouded	12.10.2018	MGA	AGR	MGA

Reduced to half size

Preliminary

**932 MASNEDØ - FALSTER**

93200 STORSTRØMSBROEN

Basic Design  
Bridge No. 0350700-0-003.10, Storstrøm Bridge  
Land Works (without Railway)  
Landworks at Masnødø  
Road Design - Road Marking - Plan View 1:2000

Prepared	MGA	Drawn	CRO	Checked	AGR	Approved	MGA	Date	31.07.2018	Rev.	
----------	-----	-------	-----	---------	-----	----------	-----	------	------------	------	--

Contractor:

Dwg. nr. 93200-3.10-3-LW\_1\_D\_136

Rev. B

LW\_1\_D\_136-B.dwg