


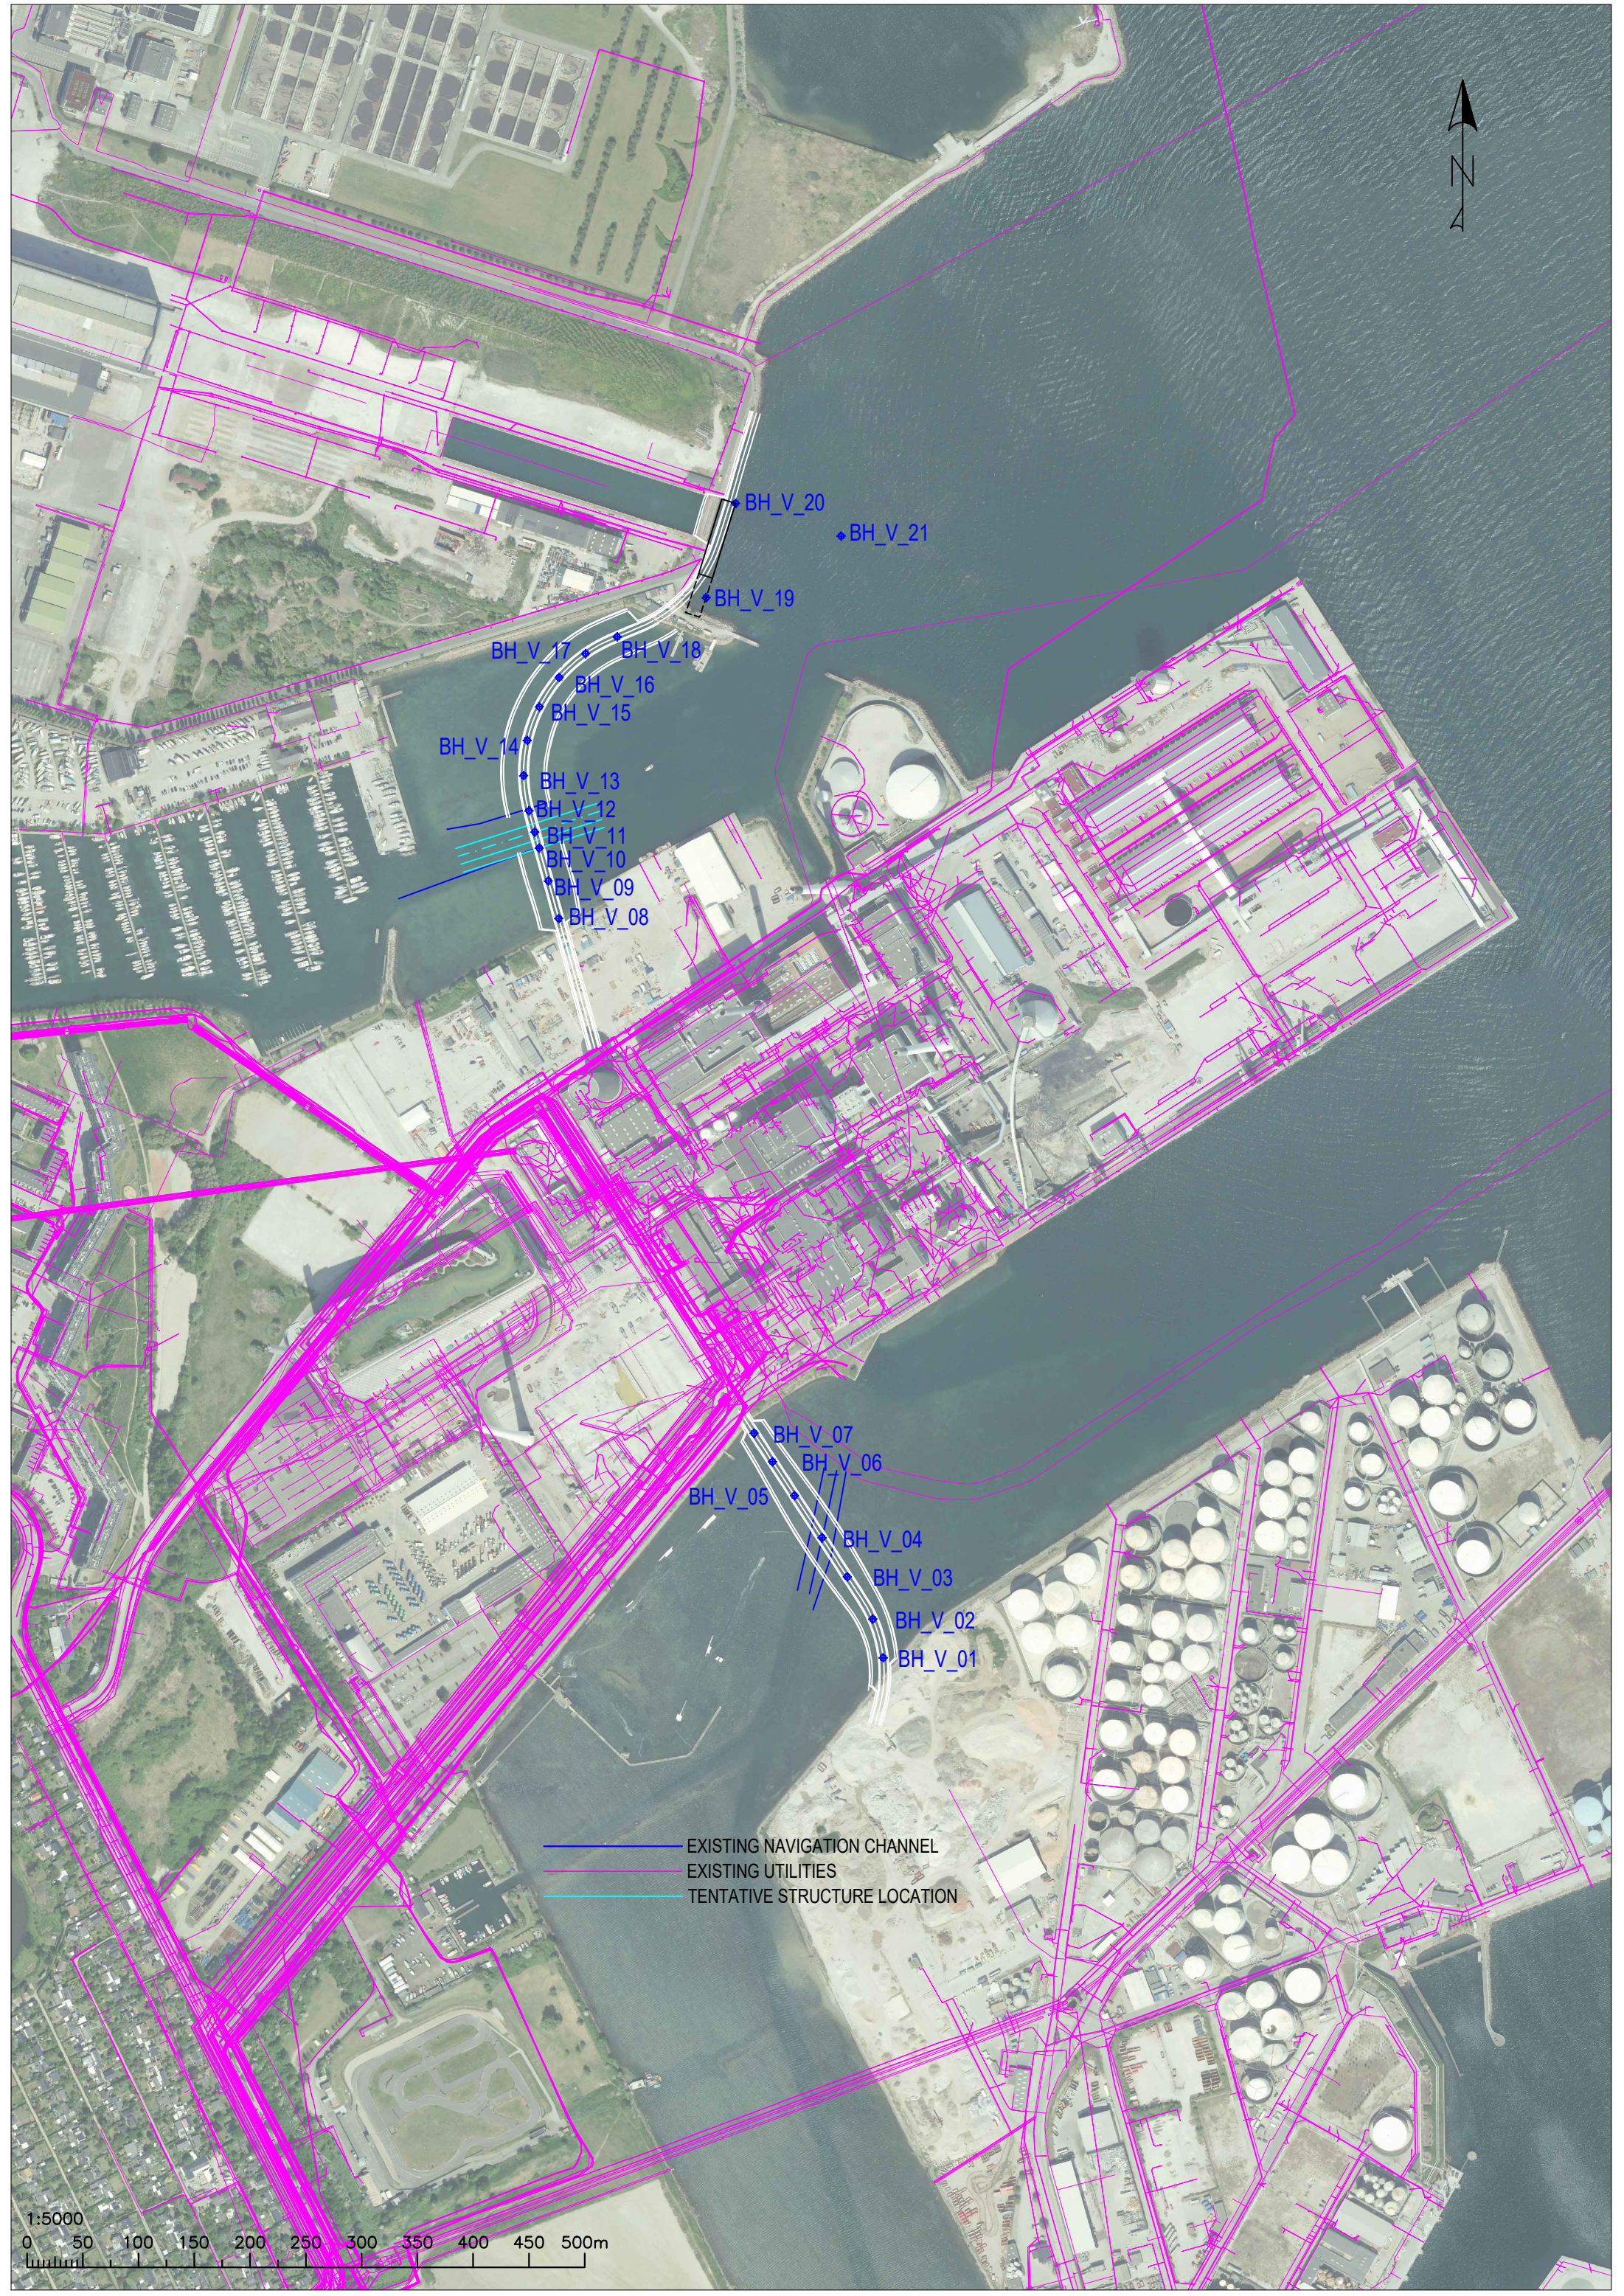

BH_V_20

BH_V_21

BH_V_19

BH_V_17

BH_V_18

BH_V_16

BH_V_15

BH_V_14

BH_V_13

BH_V_12

BH_V_11

BH_V_10

BH_V_09

BH_V_08

BH_V_07

BH_V_06

BH_V_05

BH_V_04

BH_V_03

BH_V_02

BH_V_01

EXISTING NAVIGATION CHANNEL
EXISTING UTILITIES
TENTATIVE STRUCTURE LOCATION

1:5000
0 50 100 150 200 250 300 350 400 450 500m