
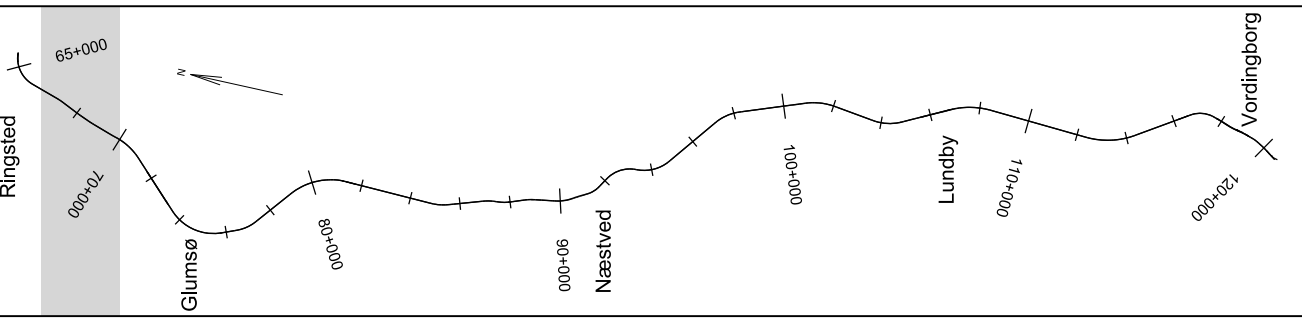
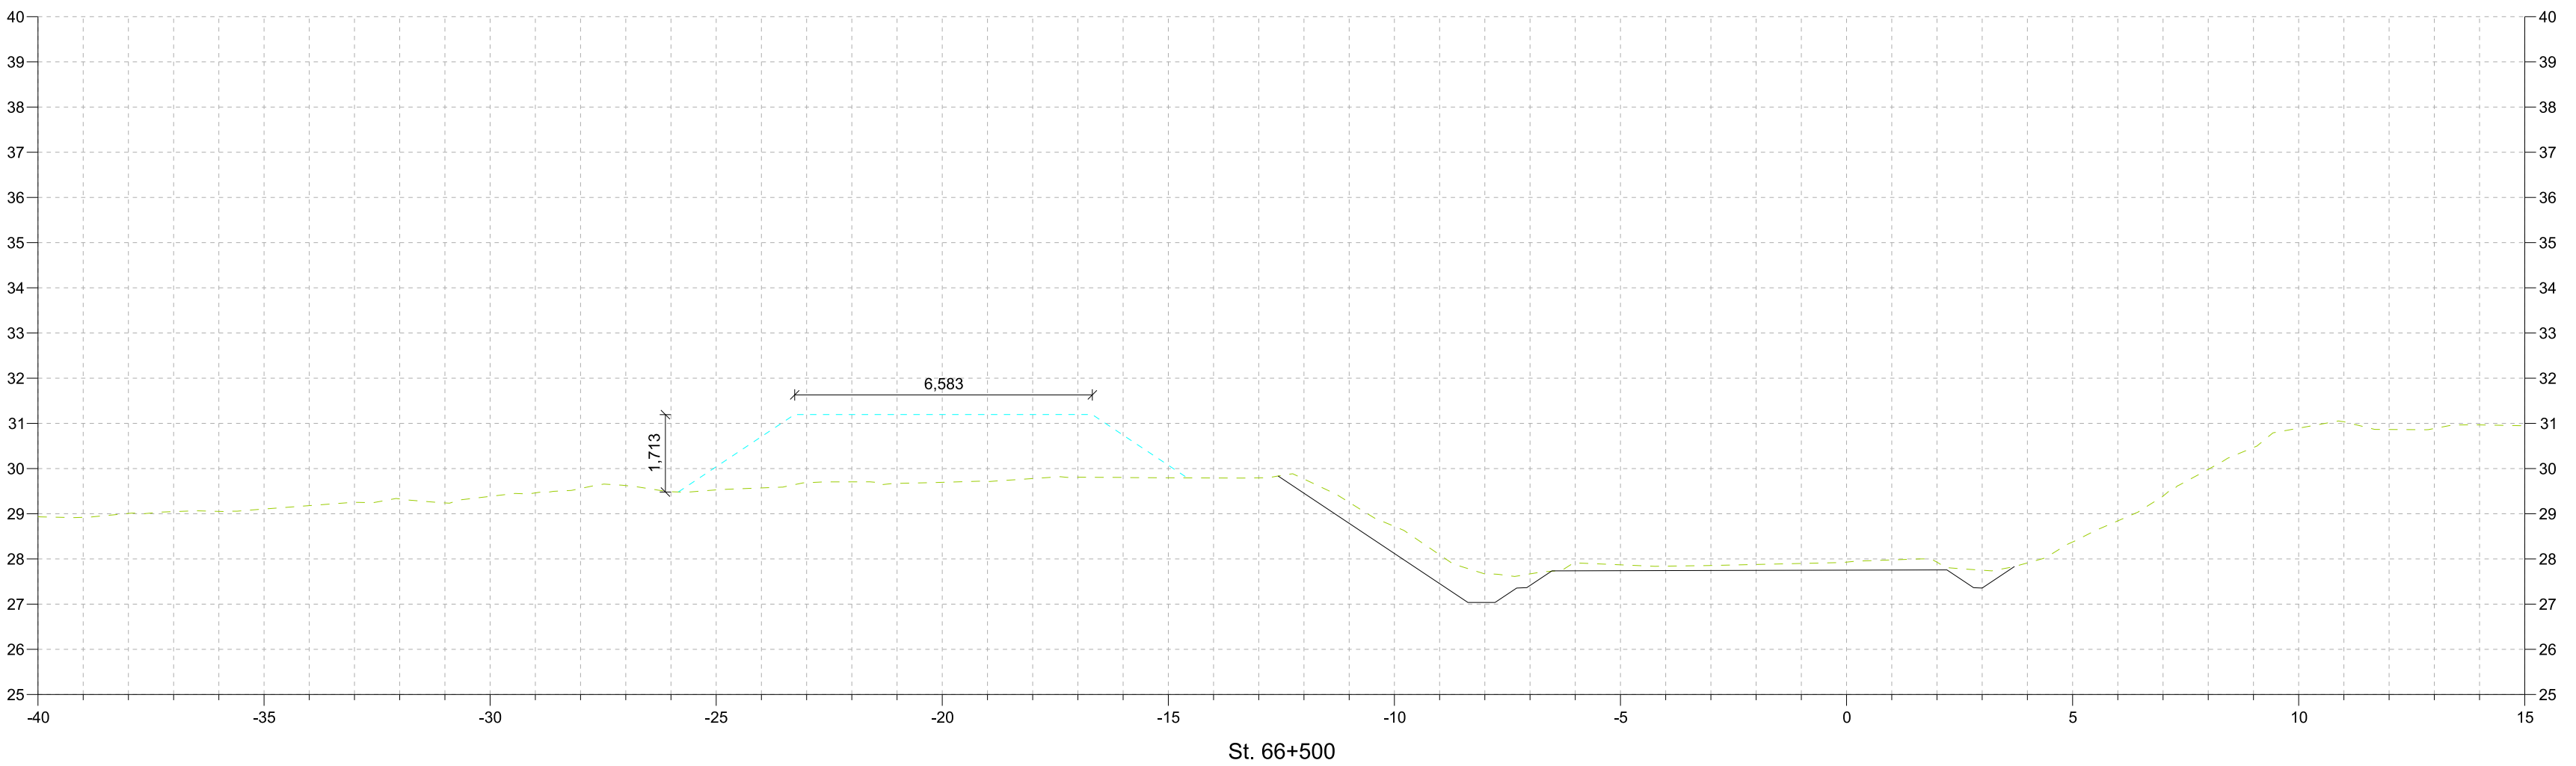


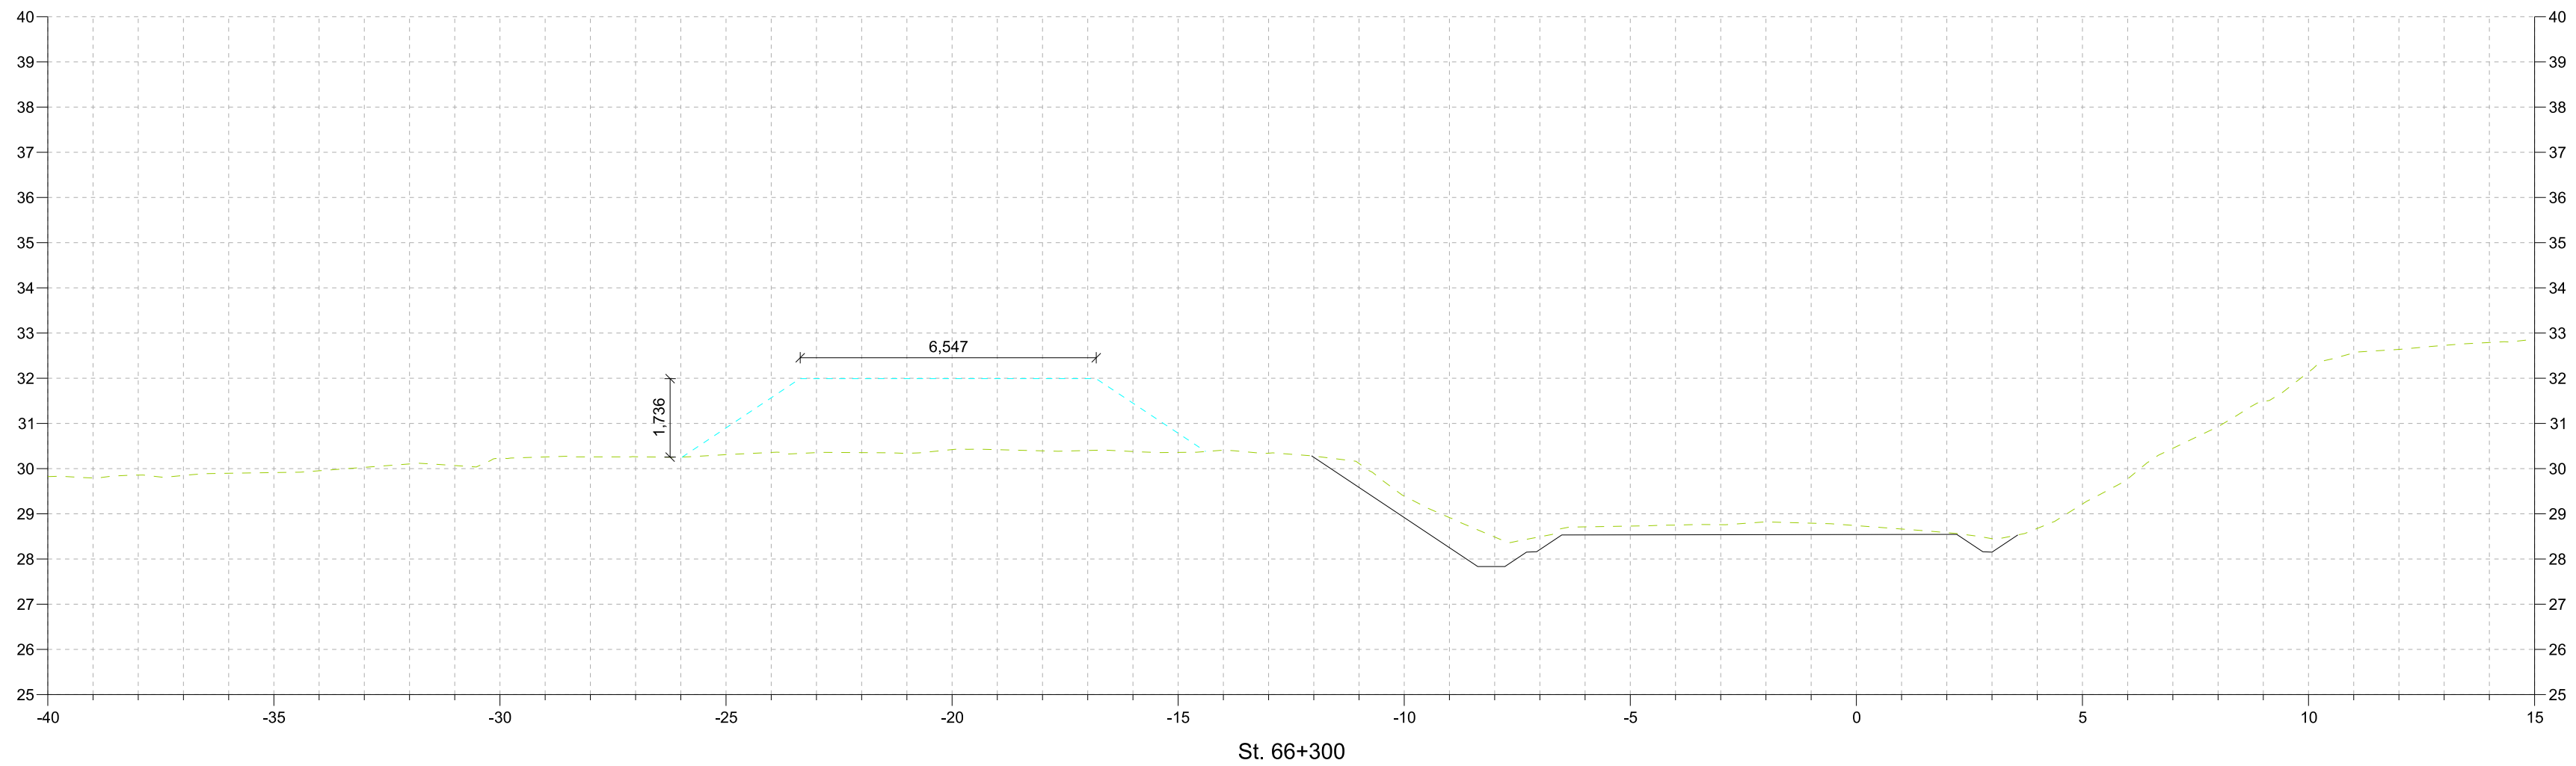

Revision	Description

© Ringsted, Næstved, Vordingborg, Guldborgsund og Lolland kommuner, GeotekniskeSystem.

	Verificeret	Address	Consultant
First edition	Latest revision	Scale	Drawing name
Date and initials	Date and initials	1:250	Ringsted - Fehmarn
Drawn	20-10-2019 TN	Units	066+300 Havnsbjergvej
Corrected		m	Udsætning BVS 5000 m3
Approved			
© Copyright Banedanmark	Language English	Revision	Drawing number

Print: 0470: 1000x1000mm

Page/Pages
1/1