


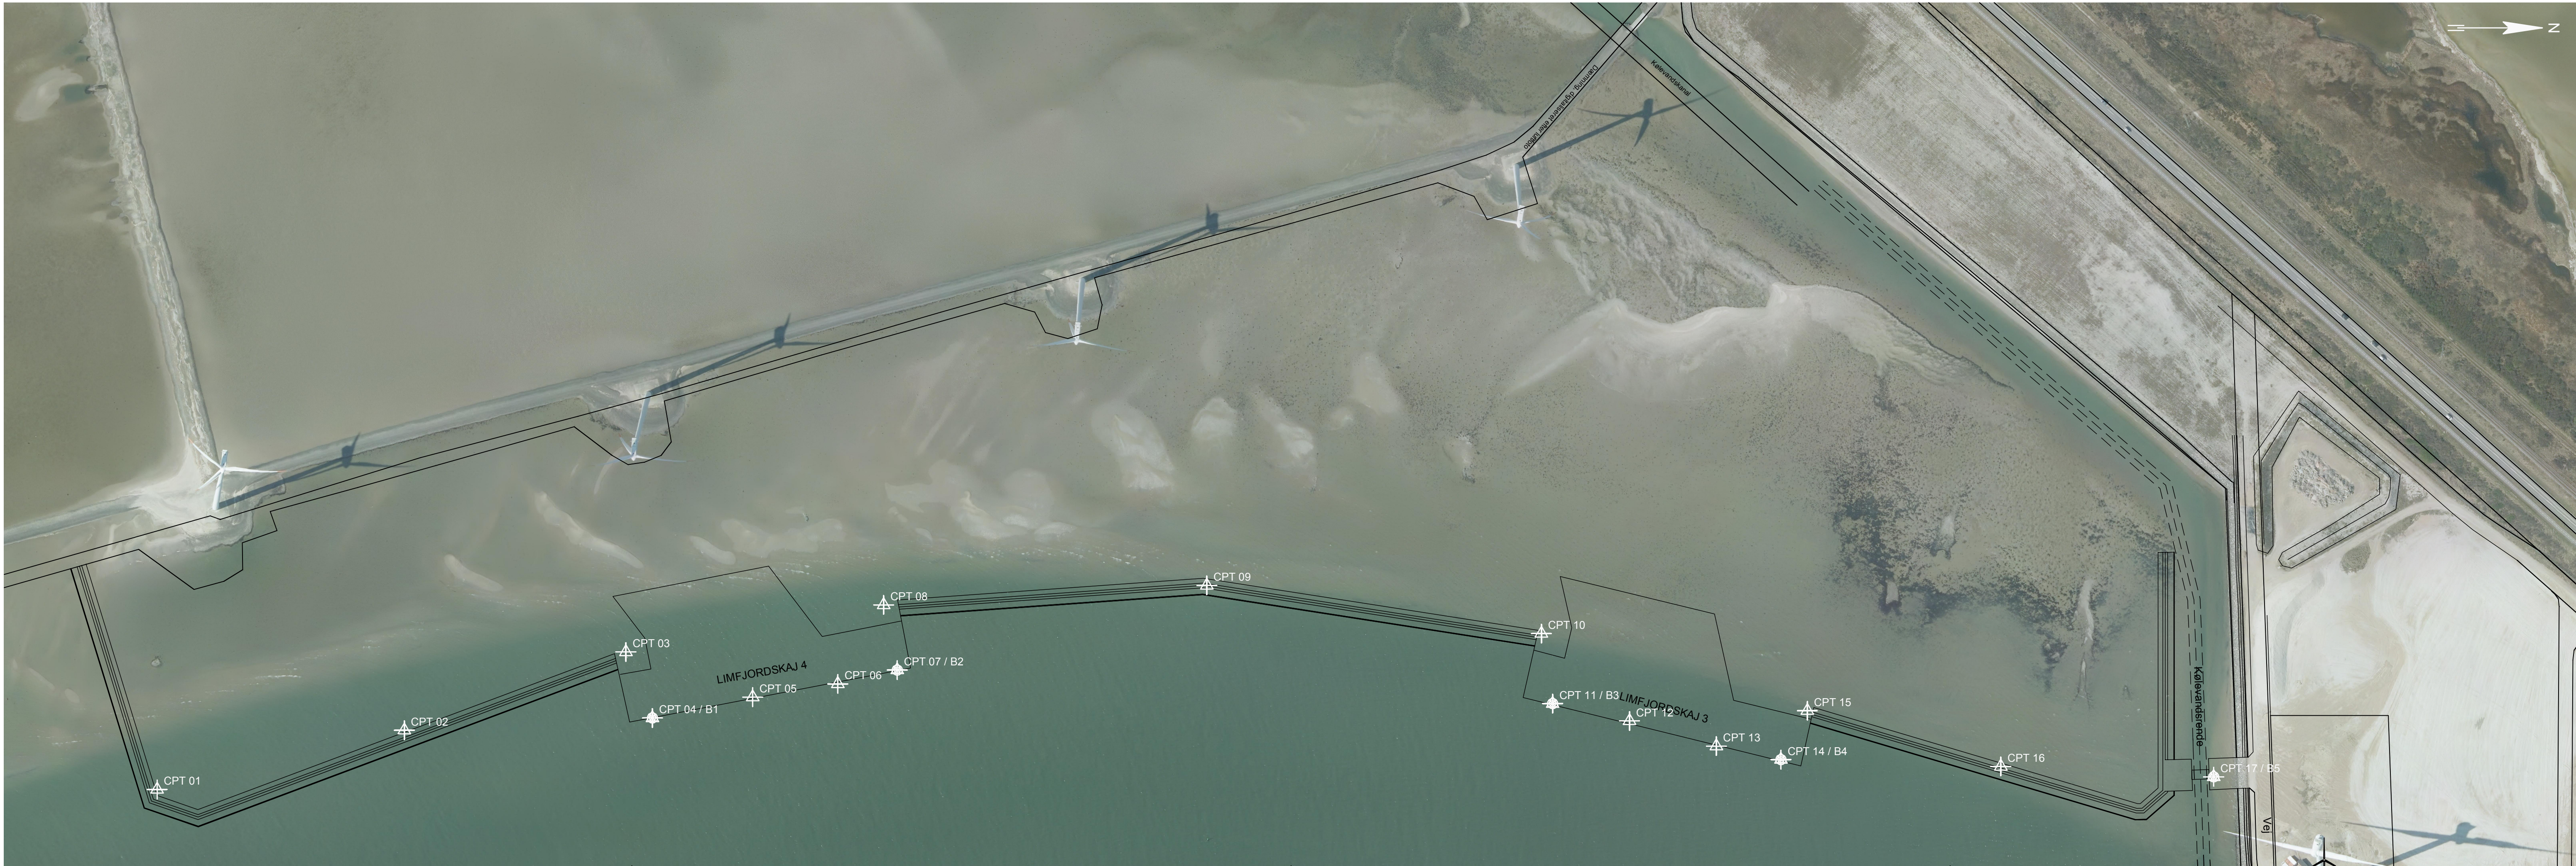

NOTE:

Ubenævnte mål er i m, koter er i m iht. DVR90.
Koordinatsystem: DenmarkS34-J99

NR.	X	Y
CPT 01	-341947.262	250251.462
CPT 02	-341984.985	250408.974
CPT 03	-342034.818	250550.089
CPT 04 / B1	-341992.802	250567.005
CPT 05	-342006.046	250630.888
CPT 06	-342014.460	250685.086
CPT 07 / B2	-342023.288	250722.966
CPT 08	-342064.726	250714.337
CPT 09	-342077.180	250920.203
CPT 10	-342046.513	251133.321
CPT 11 / B3	-342001.945	251140.474
CPT 12	-341990.910	251189.458
CPT 13	-341974.845	251244.784
CPT 14 / B4	-341966.289	251285.932
CPT 15	-341997.394	251302.731
CPT 16	-341961.890	251425.982
CPT 17 / B5	-341955.311	251561.613

SIGNATUR:

B4 / CPT 14

CPT / Filtersat boring med vingeforsøg

B4 / CPT 14

CPT

THYBORØN
HAVN

Rev. Dato Konst. Tegn. Kontrol. Godk.
2020-01-07 KAPS AKL KAPS KAPS

Projektnr. 1100040994 Mål 1:25.000/1:2000

Thyborøn Havn
Borentreprise sydhavnen

Geotekniske boringer

Tankskibsvej 4
DK-7680 Thyborøn
Tlf. +45 96 90 03 10
Fax +45 97 83 12 20

RAMBOLL

Prinsensgade 11
DK-9000 Aalborg
Tlf. +45 51 61 10 00
Fax +45 51 61 10 01
www.ramboll.dk

Tegning nr. Rev.

H-TG-0851 0