


B C

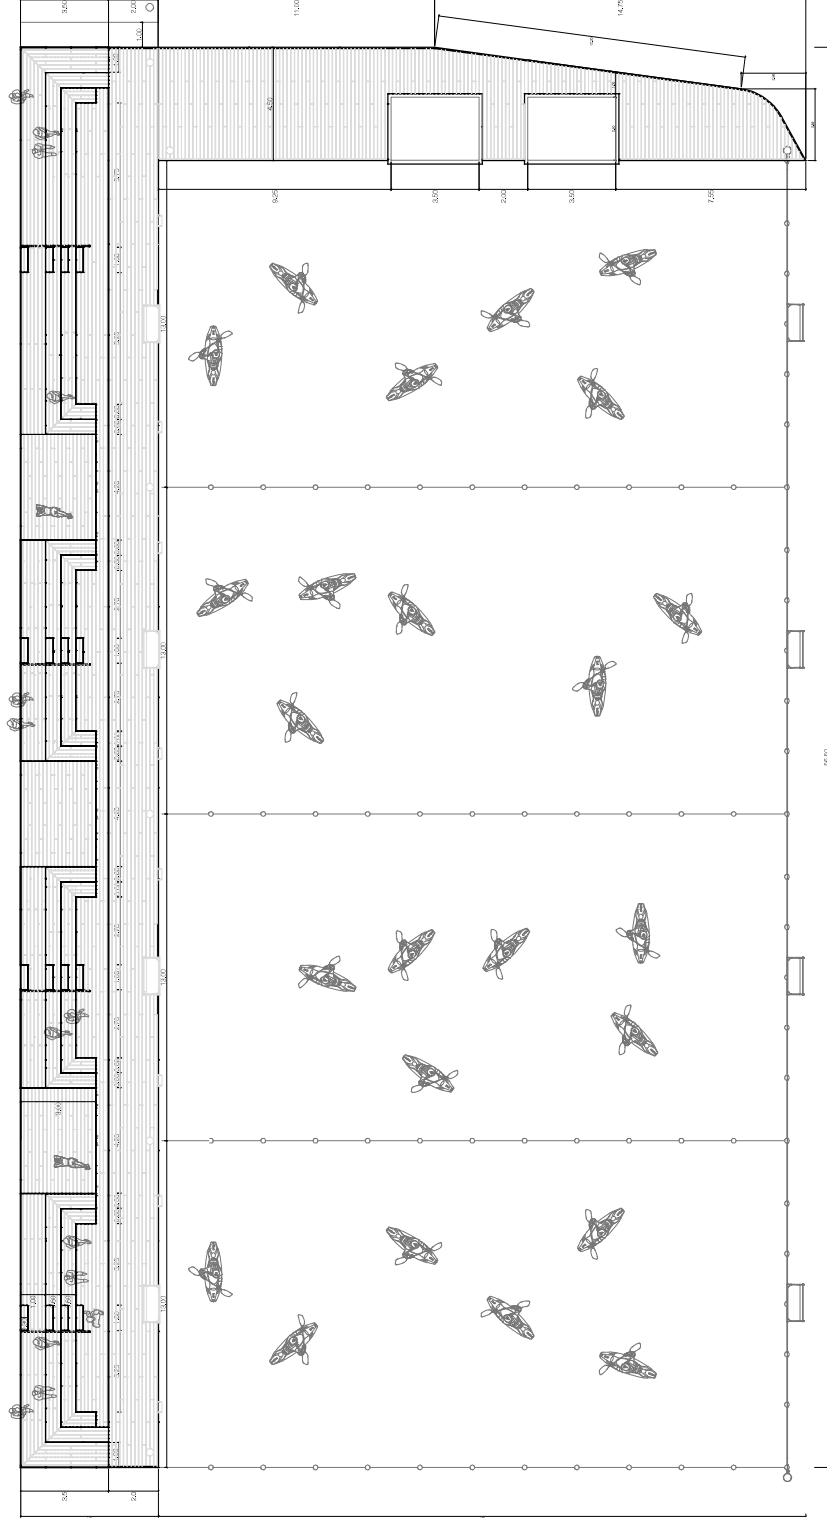

STUEPLAN B C



0m 1m 5m  
SKALA 1:100



BROPROJEKT FOR BRYGGENS KAJAKPOLO - NOVEMBER 2020

