


X = 71400
 Y = 140200

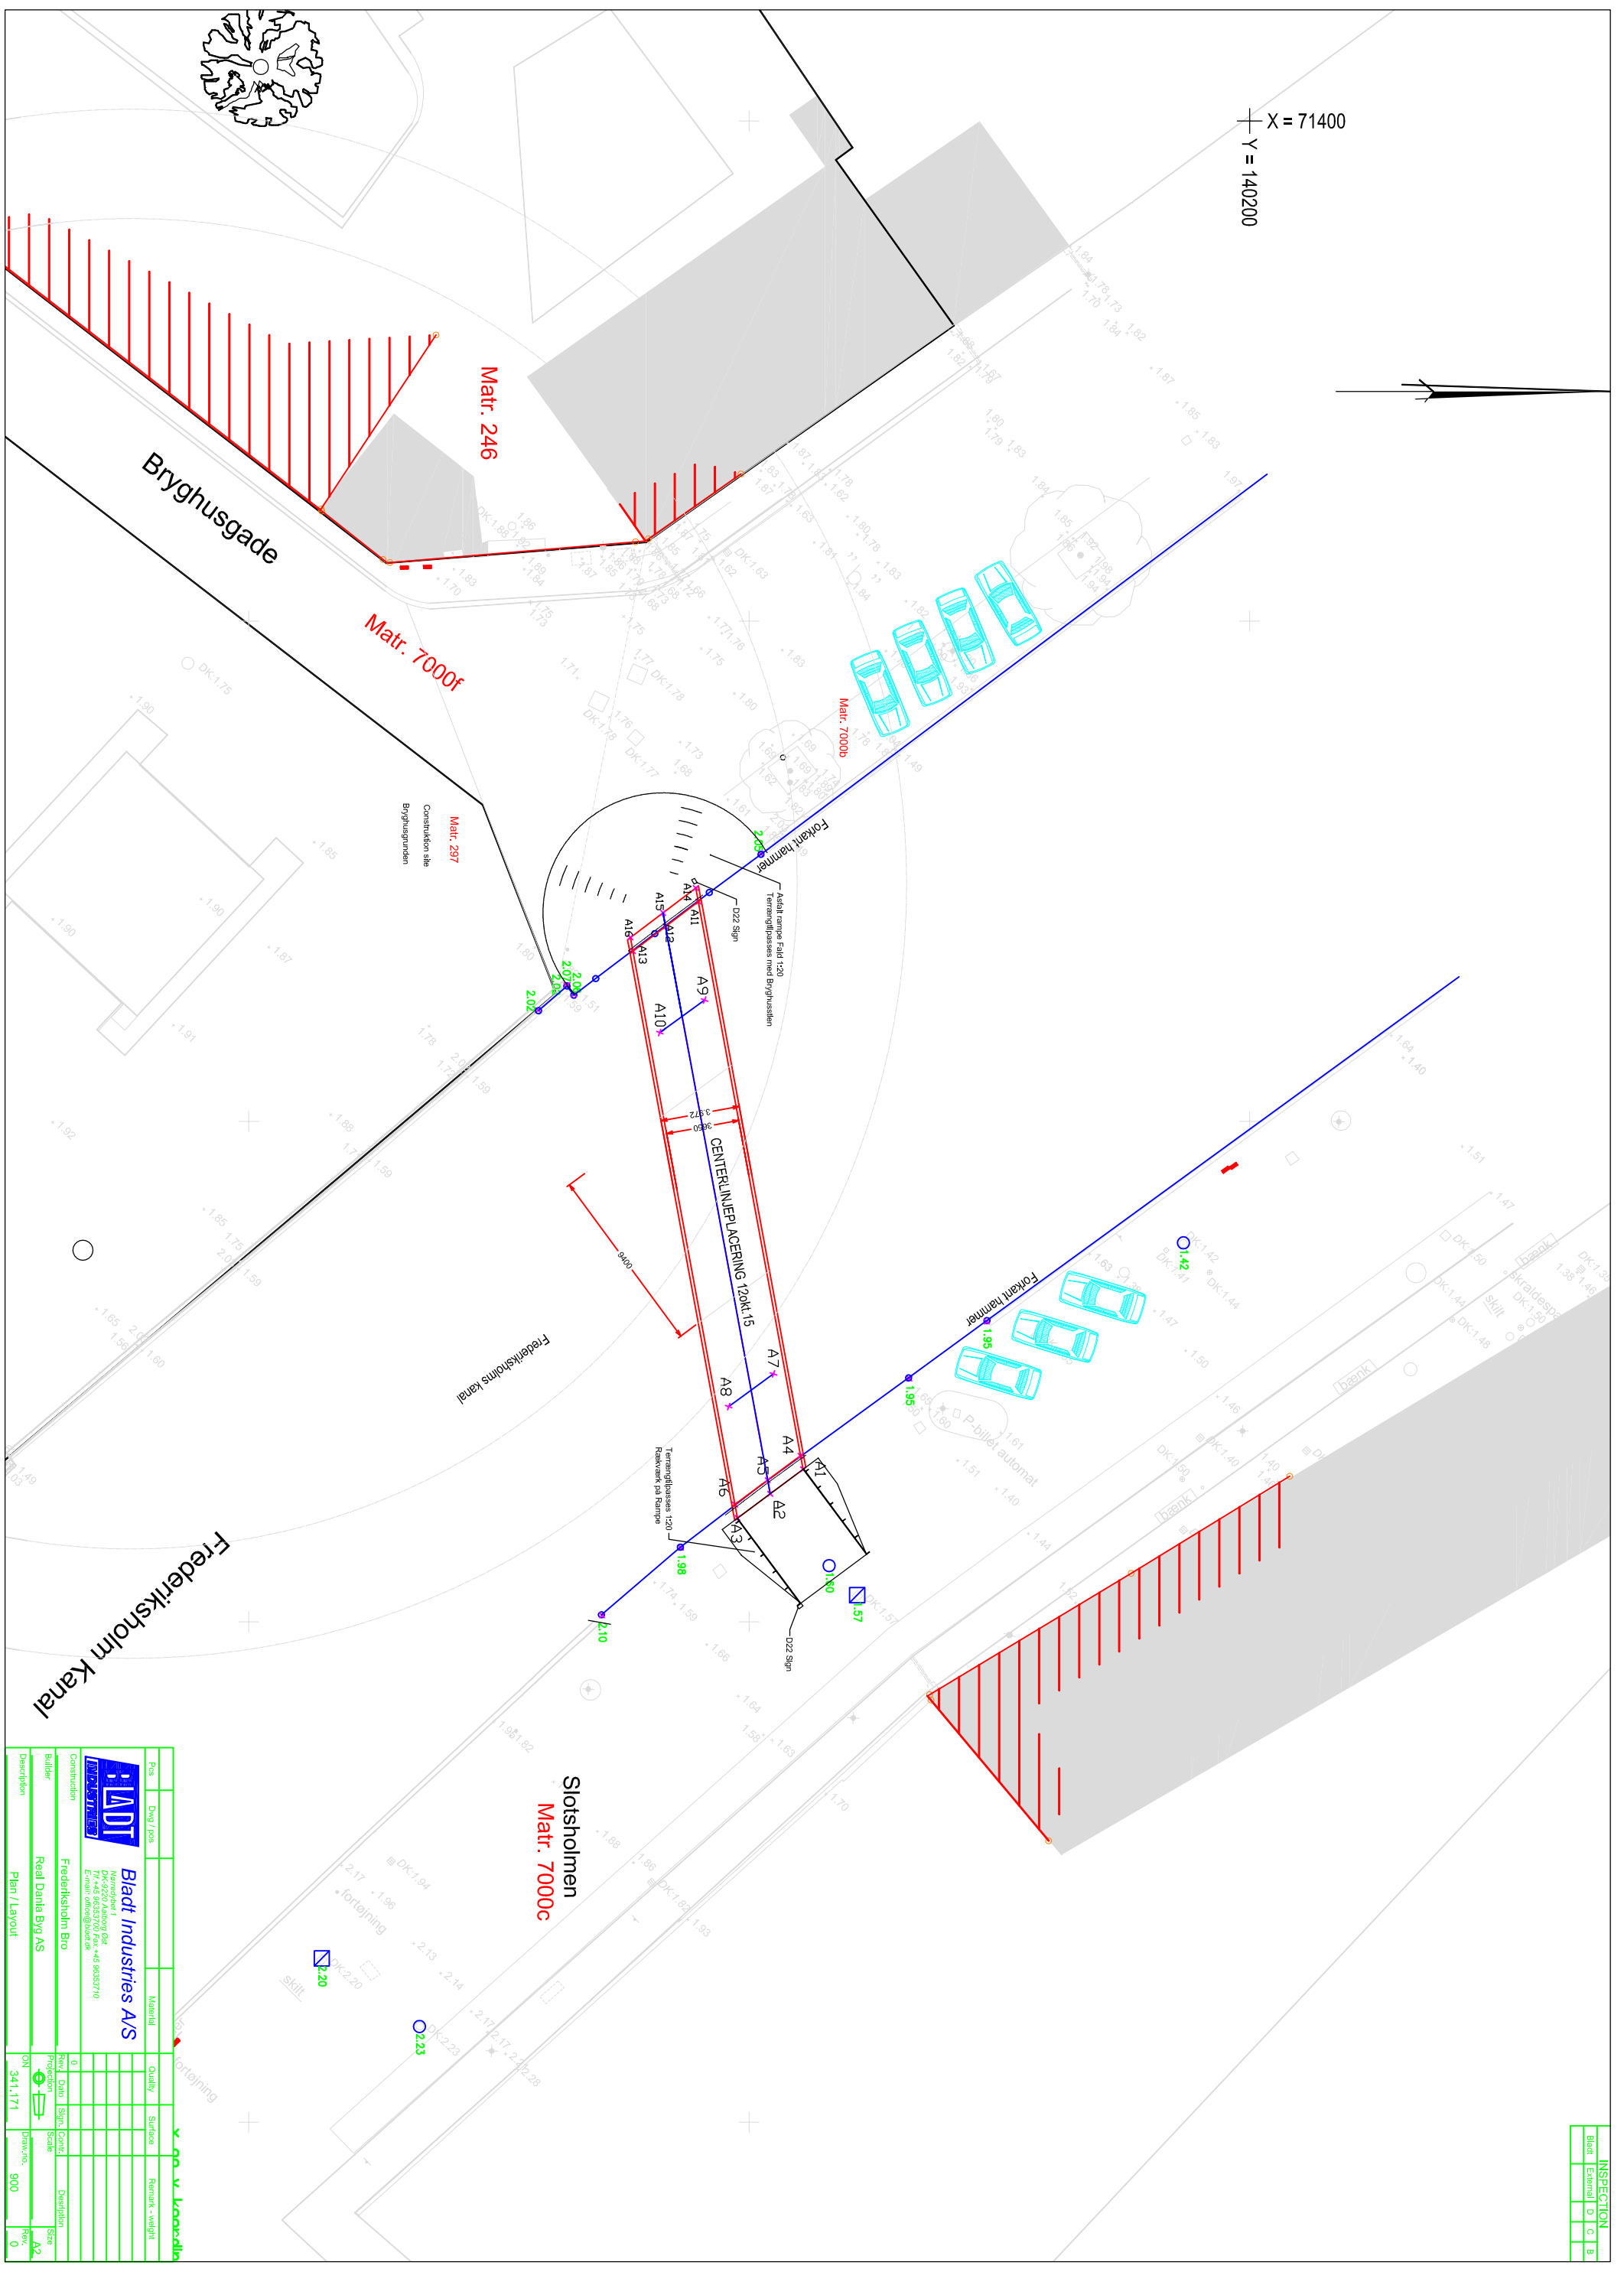

Pos	Dagt / pos	Materiel	Quality	Surface	Remark - weight
BLADT Bladt Industries A/S Havnsgade 1 2100 København Ø Tlf: +45 86537070 Fax: +45 86537710 E-mail: omr@bladt.dk					
Construction	Frederiksholm Bro				
Builder	Real Dania Byg AS				
Description	Plan / Layout				
	ON 341.171				
					Definition: Site
					Scale: A2
					Drawn: 900
					Rev: 0